



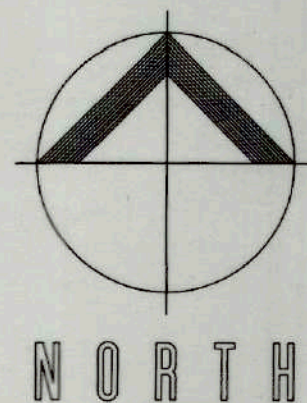

FLOATING DOCK

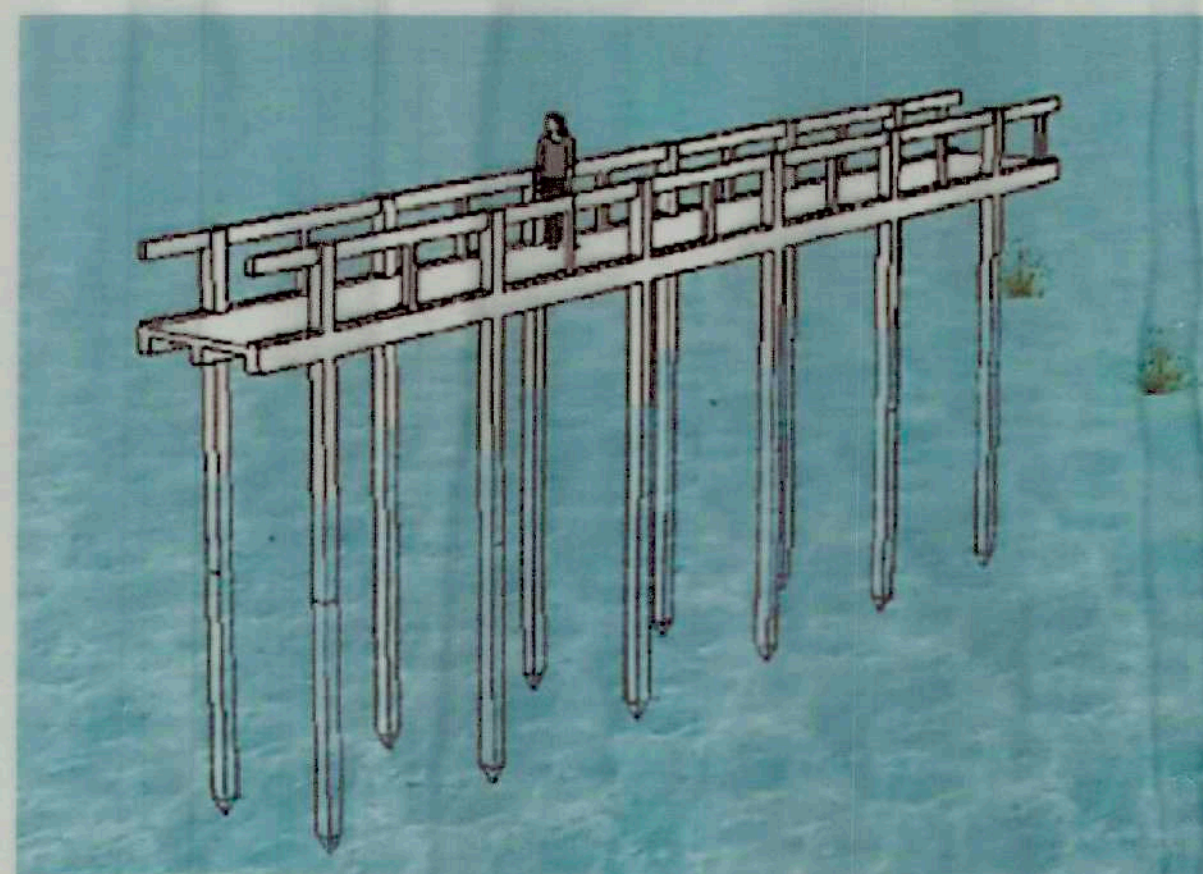


CONCRETE BOARDWALK

1 PERSPECTIVES
A-01 SCALE NTS



2 LOCATION MAP
A-01 SCALE NTS

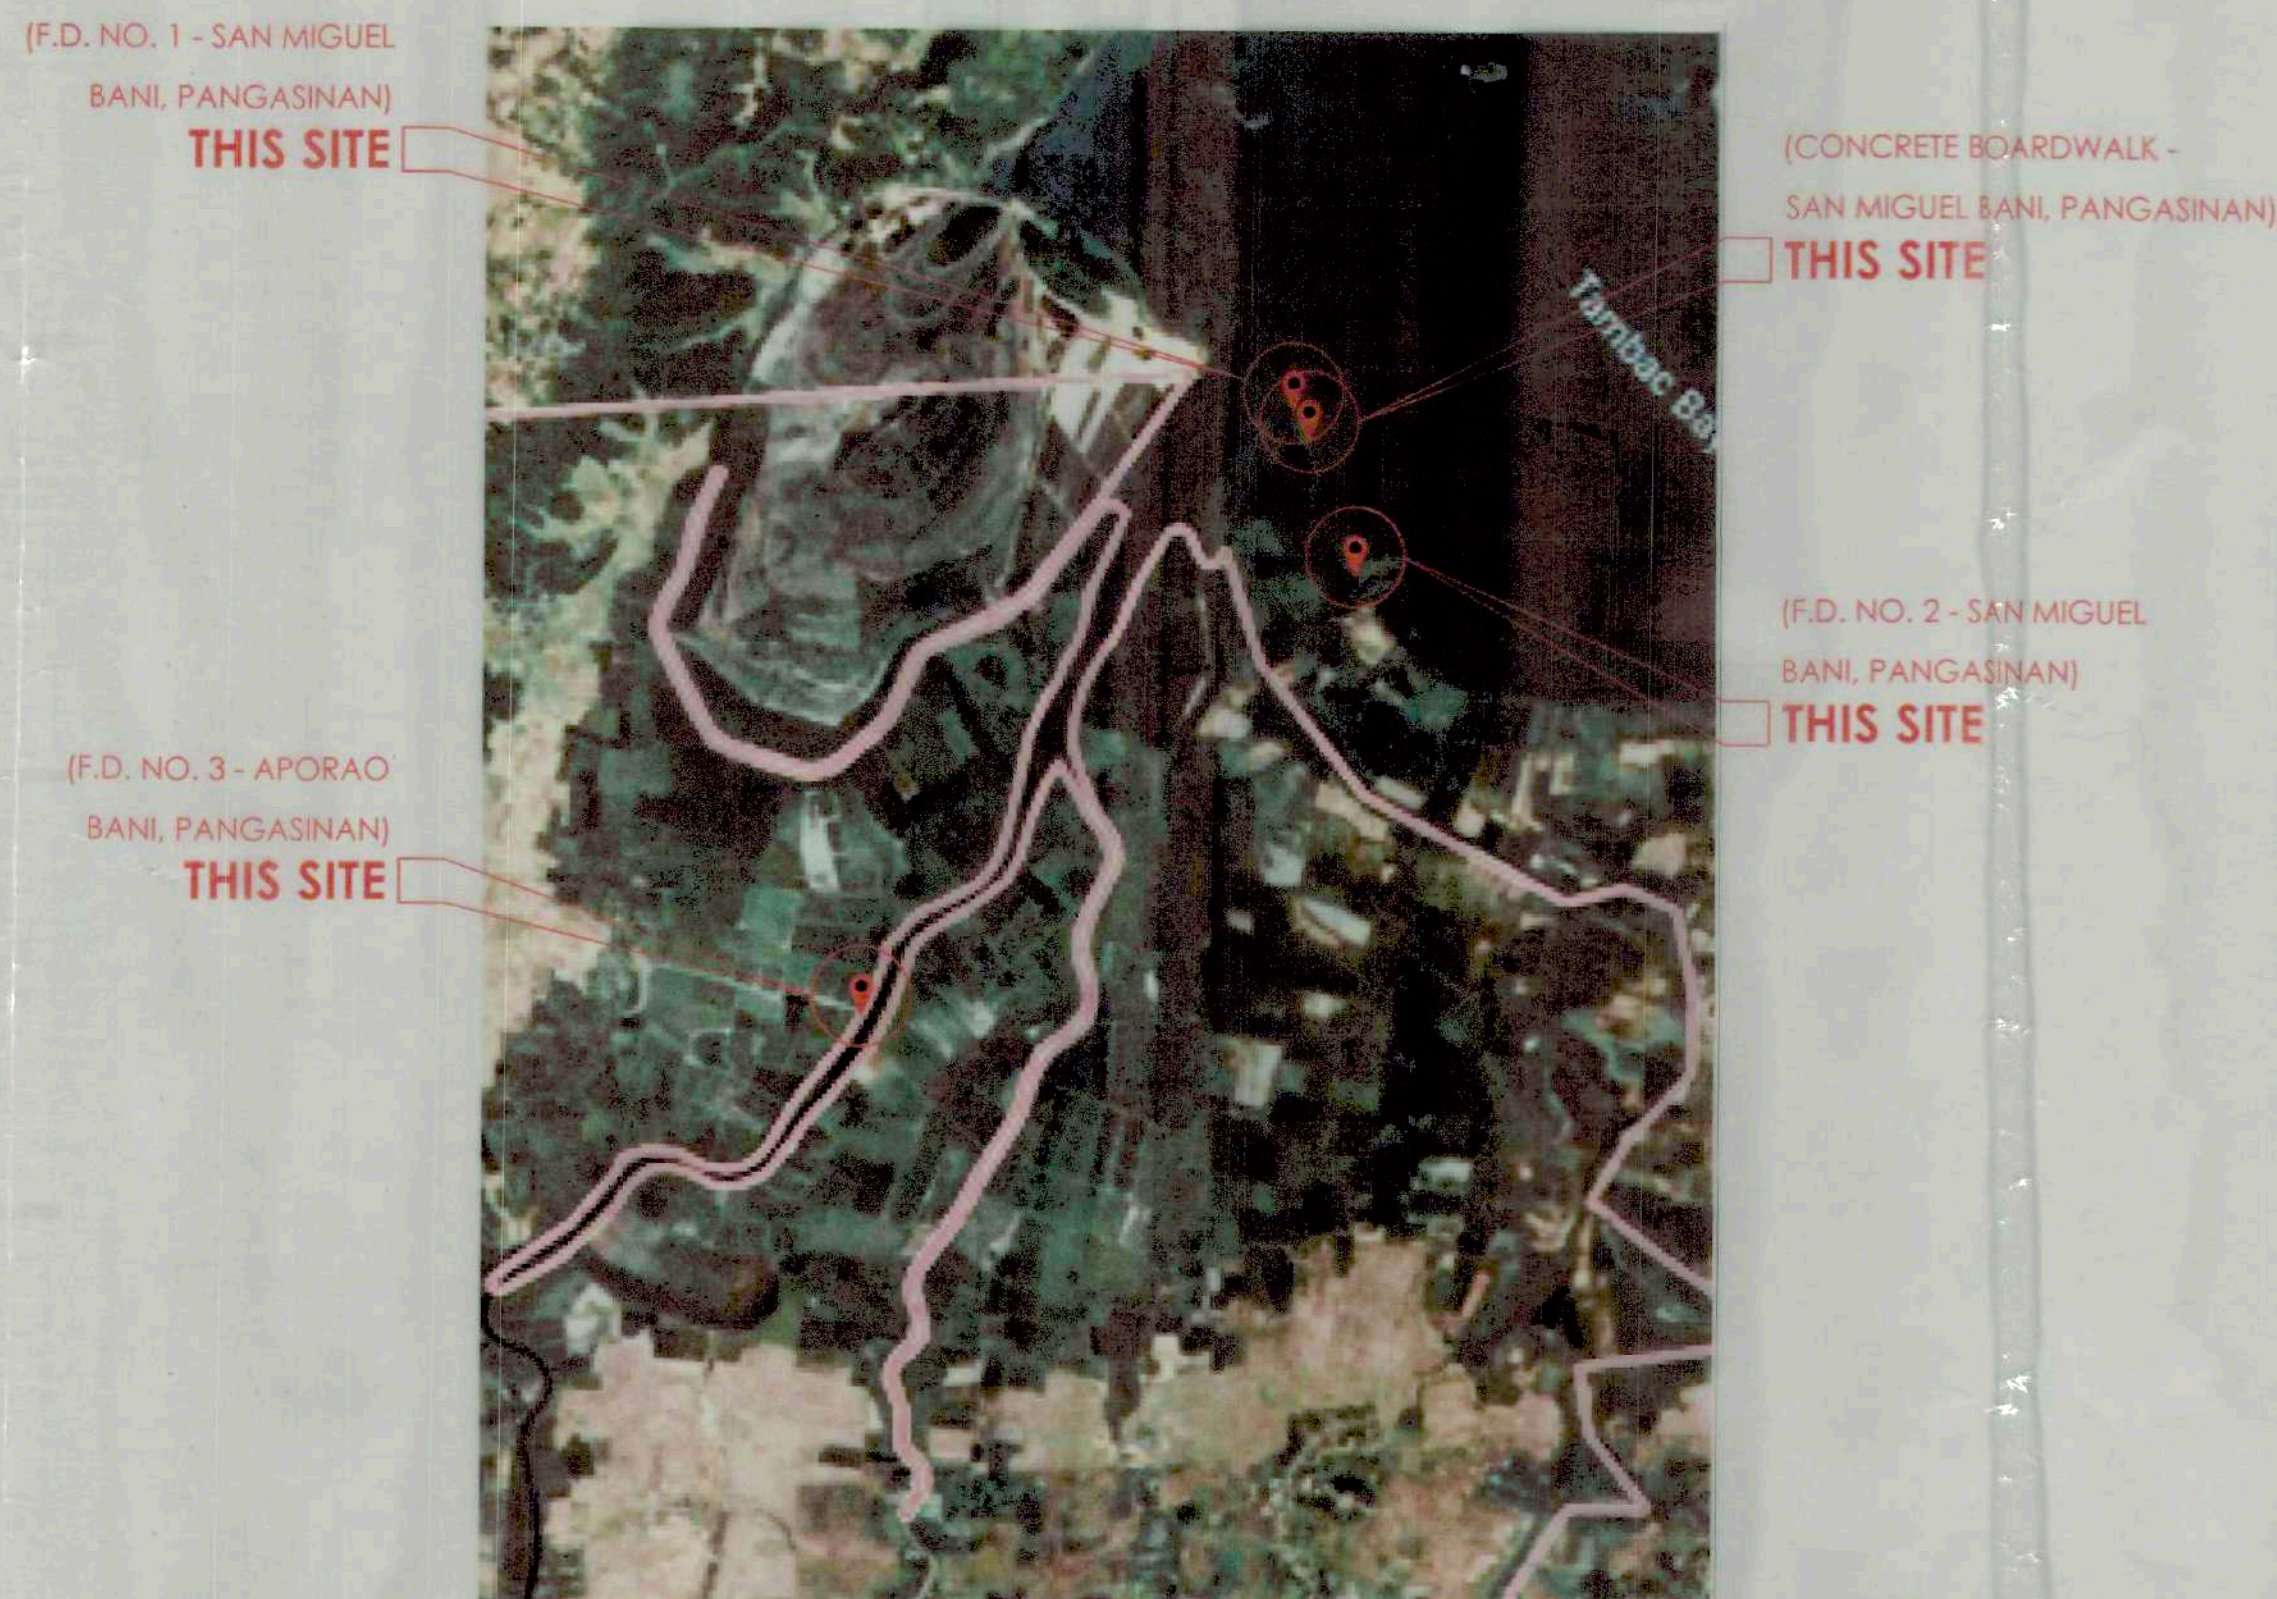

3 VICINITY MAP
A-01 SCALE NTS

SHEET NO.	SHEET CONTENT		Republic of the Philippines DEPARTMENT OF PUBLIC WORKS & HIGHWAYS OFFICE OF THE BUILDING OFFICIAL
	INDEX		
ARCHITECTURAL			
A-01	PERSPECTIVE		DISTRICT/ CITY/ MUNICIPALITY
	LOCATION MAP		
	VICINITY MAP		
A-02	SITE DEVELOPMENT PLANS		LAND USE & ZONING
	a. SAN MIGUEL BANI, PANGASINAN		
	- F.D. NO. 1		
	- F.D. NO. 2		
	- CONCRETE BOARDWALK		
A-03	b. APORAO BANI, PANGASINAN		LINE AND GRADE
	- F.D. NO. 3		
	STAINLESS ALUMINUM GANGWAY		
	BOAT CLEAT		
	SINKER - CHAIN ANCHORAGE		
A-04	PVC HANDRAIL AND POST		ARCHITECTURAL
	OTHER ACCESSORIES		
	AUGER PIPE BRACKET		
	BANISTER DETAIL		
	MODULAR PLANS		
S-01	a. SAN MIGUEL BANI, PANGASINAN		CIVIL/STRUCTURAL
	- F.D. NO. 1		
	- F.D. NO. 2		
	b. APORAO BANI, PANGASINAN		
	- F.D. NO. 3		
STRUCTURAL			
TF-01	BOARDWALK FRAMING PLAN		ELECTRICAL
	BOARDWALK ELEVATION		
	CONCRETE POST DETAILS		
	B-1 DETAILS		
	S-1 DETAILS (CROSS)		
TF-01	S-1 DETAILS (LONGITUDINAL)		MECHANICAL
	TEMPORARY FACILITY		
	SIGNAGE		
	TEMPORARY BARRACKS		
	NOTES:		
ALL WORKS TO BE DONE HEREIN SHALL BE IN ACCORDANCE WITH THE APPROVED PLANS AND SPECIFICATIONS. ANY DEVIATION OR CHANGES IN THE PLANS AND OR SPECIFICATIONS SHALL BE SUBJECT TO THE APPROVAL OF THE PEPD DESIGNER.			
SCOPE OF WORKS			
I. GENERAL REQUIREMENTS			SANITARY
II. MODULAR DOCK AT SAN MIGUEL BANI, PANGASINAN (F.D. NO. 1)			
III. MODULAR DOCK AT SAN MIGUEL BANI, PANGASINAN (F.D. NO. 2)			
IV. MODULAR DOCKS AT APORAO BANI, PANGASINAN (F.D. NO. 3)			
V. HAULING TO THE PROJECT SITE			
VI. CONCRETE BOARDWALK			PLUMBING
CONFORME			ELECTRONICS
FACUNDO O. PALAFOX JR.			INTERIOR DESIGN
MAYOR			



TIEZA
TOURISM INFRASTRUCTURE
AND ENTERPRISE ZONE AUTHORITY
6th & 7th FLR. TOWER 1 DOUBLE DRAGON PLAZA
DOUBLE DRAGON MERIDIAN PARK, MACAPAGAL AVENUE
CORNER EDSA EXTENSION BAY AREA PASAY CITY 1308

PROJECT TITLE/LOCATION

**TOURISM FACILITIES IN BANGRIN
MARINE PROTECTED AREA**

BRGY. SAN MIGUEL, BANI, PANGASINAN

PROJECT EVALUATION AND PLANNING DEPARTMENT

PREPARED BY:

AILYN CLAIR L. BERNESTO

DRAWN BY: ACB
DATE: JULY 4, 2023

CHECKED BY:

RADY E. ADAME

MANAGER
PROJECT PLANNING & DESIGN DIVISION

REVIEWED BY:

JEFFREY L. MACALALAD

OIC-DEPARTMENT MANAGER
PROJECT EVALUATION & PLANNING DEPARTMENT

RECOMMENDING APPROVAL:

GREGORY A. OLLER

ASSISTANT CHIEF OPERATING OFFICER
ARCHITECTURAL & ENGINEERING SERVICES SECTOR

APPROVED BY:

MARK T. LAPID

CHIEF OPERATING OFFICER

SHEET CONTENTS:

PERSPECTIVE
LOCATION MAP
VICINITY MAP
SCOPE OF WORKS
LEGEND

REVISIONS:

R.A. 545

THIS DRAWING IS A PROPERTY OF TIEZA AND CANNOT BE REPRODUCED WITHOUT THEIR CONSENT.


REVISIONS:

SHEET NO.

A-01

1 6

(FLOATING DOCK 1)
THIS SITE

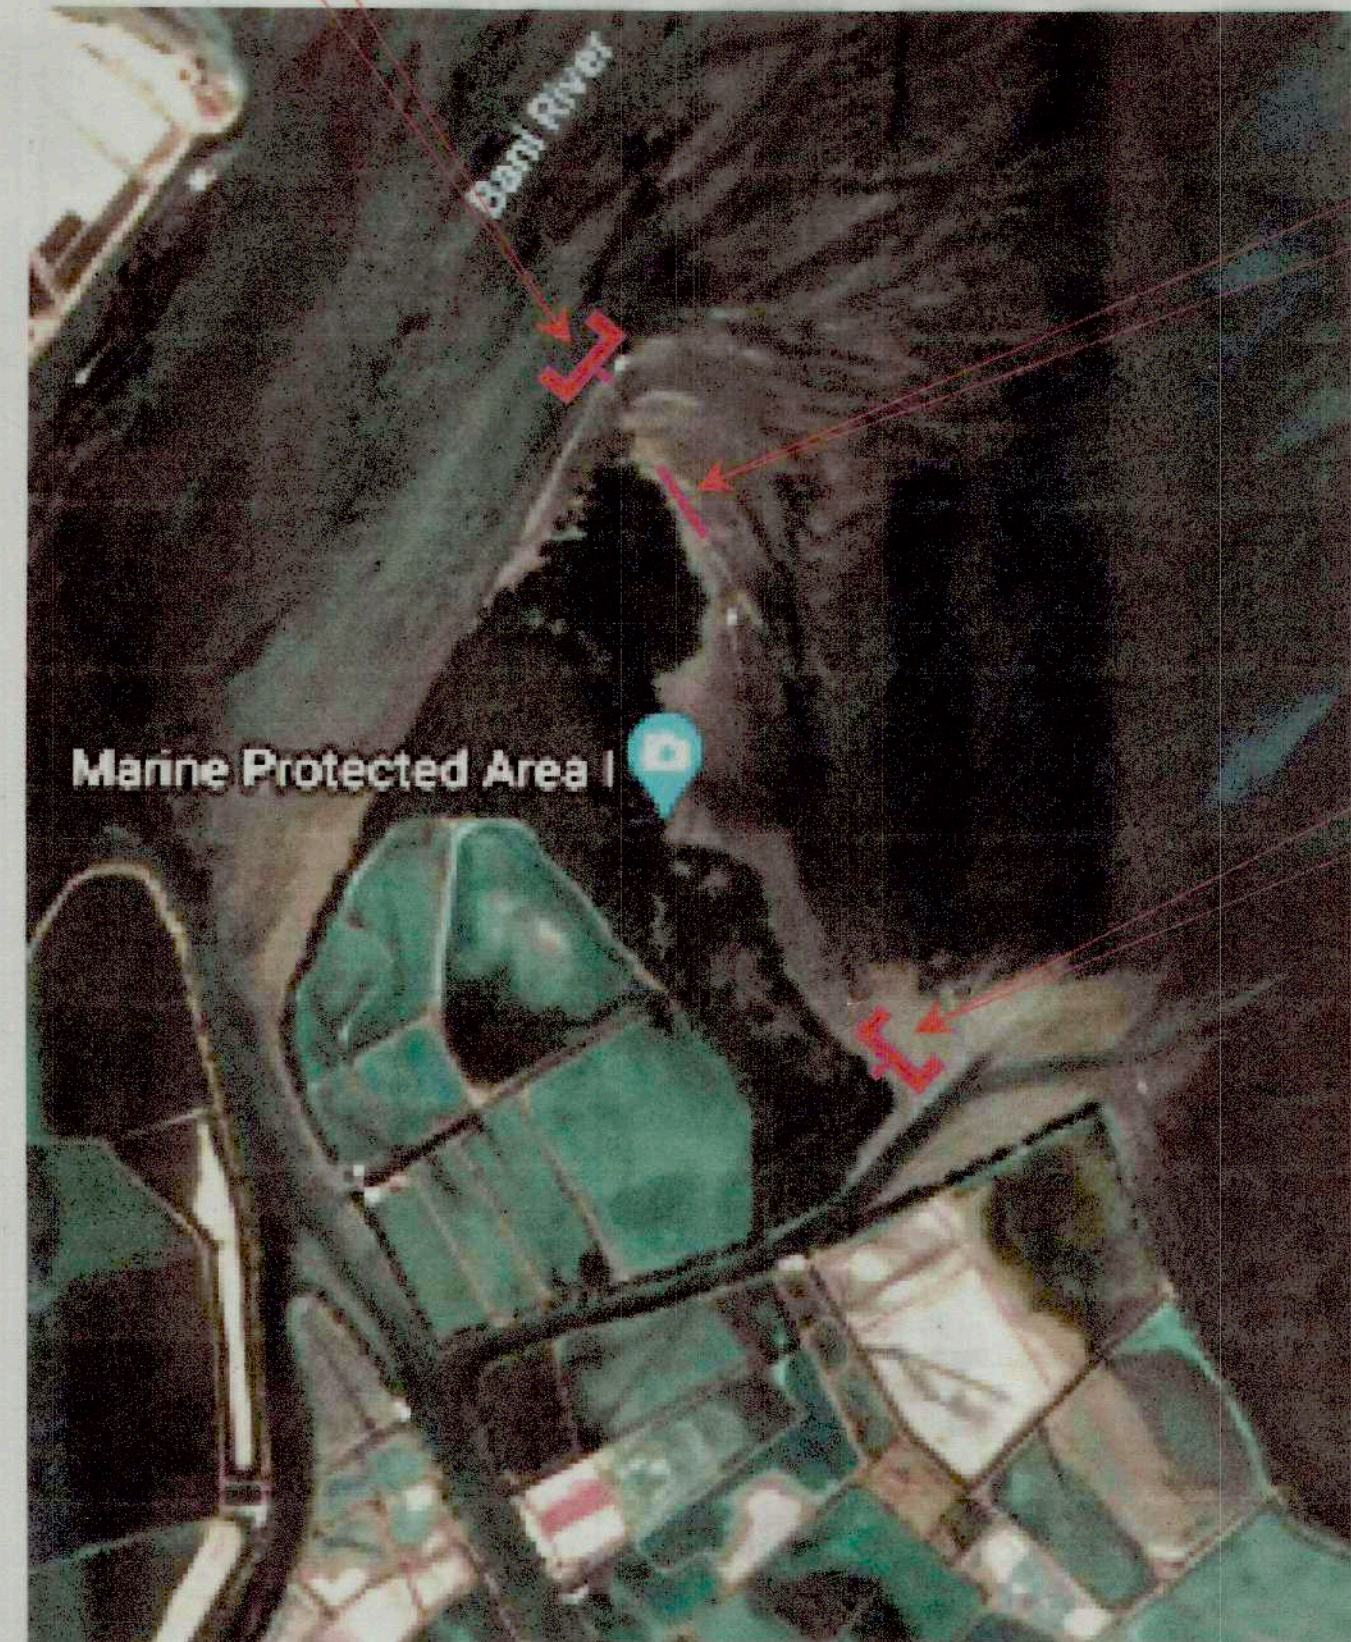

(CONCRETE BOARDWALK)
THIS SITE

(FLOATING DOCK 2)
THIS SITE

SITE DEVELOPMENT PLAN
1 AT SAN MIGUEL BANI, PANGASINAN
A-02 SCALE NTS



(FLOATING DOCK 3)
THIS SITE

SITE DEVELOPMENT PLAN
2 AT APORAO BANI, PANGASINAN
A-02 SCALE NTS



TIEZA
TOURISM INFRASTRUCTURE
AND ENTERPRISE ZONE AUTHORITY
6th & 7th FLR. TOWER 1 DOUBLE DRAGON PLAZA
DOUBLE DRAGON MERIDIAN PARK, MACAPAGAL AVENUE
CORNER EDSA EXTENSION BAY AREA PASAY CITY 1308

PROJECT TITLE/LOCATION
**TOURISM FACILITIES IN BANGRIN
MARINE PROTECTED AREA**
BRGY. SAN MIGUEL, BANI, PANGASINAN

PROJECT EVALUATION AND PLANNING DEPARTMENT
PREPARED BY: AILYN CLAIRE L. BERNESTO
CHECKED BY: RAY E. ADAME
REVIEWED BY: GEOFFREY L. MACALALAD
DRAWN BY: ACB
DATE: JULY 4, 2023
MANAGER
PROJECT PLANNING & DESIGN DIVISION

OIC DEPARTMENT MANAGER
PROJECT EVALUATION & PLANNING DEPARTMENT

RECOMMENDING APPROVAL:
GREGORY A. OLLER
ASSISTANT CHIEF OPERATING OFFICER
ARCHITECTURAL & ENGINEERING SERVICES SECTOR

APPROVED BY:
MARK T. LAPID
CHIEF OPERATING OFFICER

SHEET CONTENTS:
PERSPECTIVE
VICINITY MAP
LOCATION MAP
SITE DEV.
PLAN
SCOPE OF WORKS
LEGEND
REVISIONS:

R.A. 545
THIS DRAWING IS
A PROPERTY OF
TIEZA AND CANNOT
BE REPRODUCED
WITHOUT THEIR
CONSENT.


SHEET NO.
A-02
2 6




STAINLESS ALUMINUM GANGWAY



PVC HANDRAIL AND POST

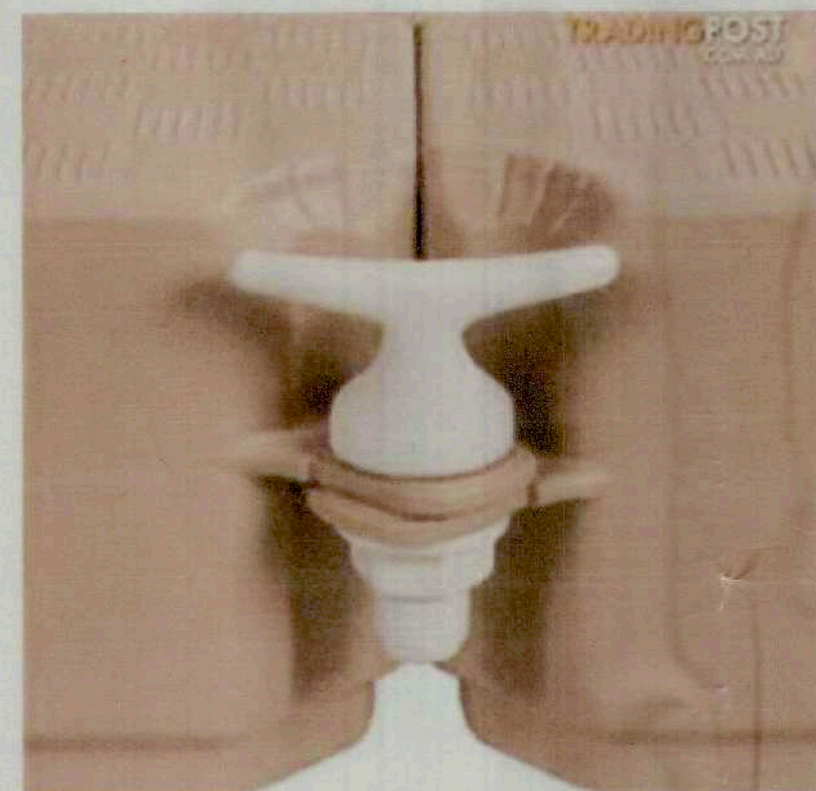


BOAT CLEAT

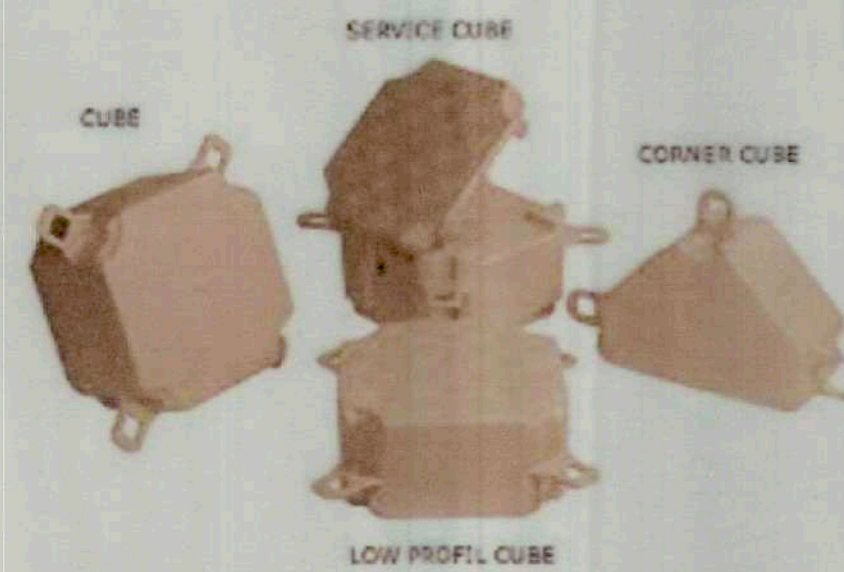

OTHER ACCESSORIES




SINKER - CHAIN ANCHORAGE

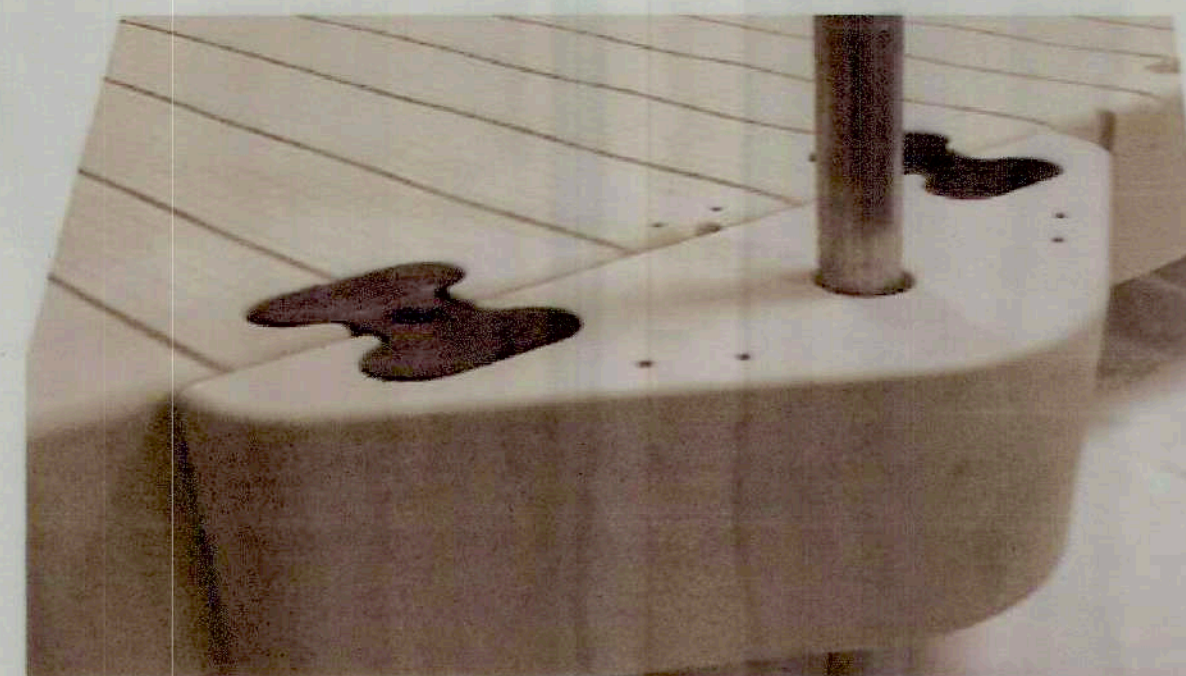

AUGER PIPE BRACKET

1 FLOATING DOCK ACCESSORIES
A-03 SCALE NTS

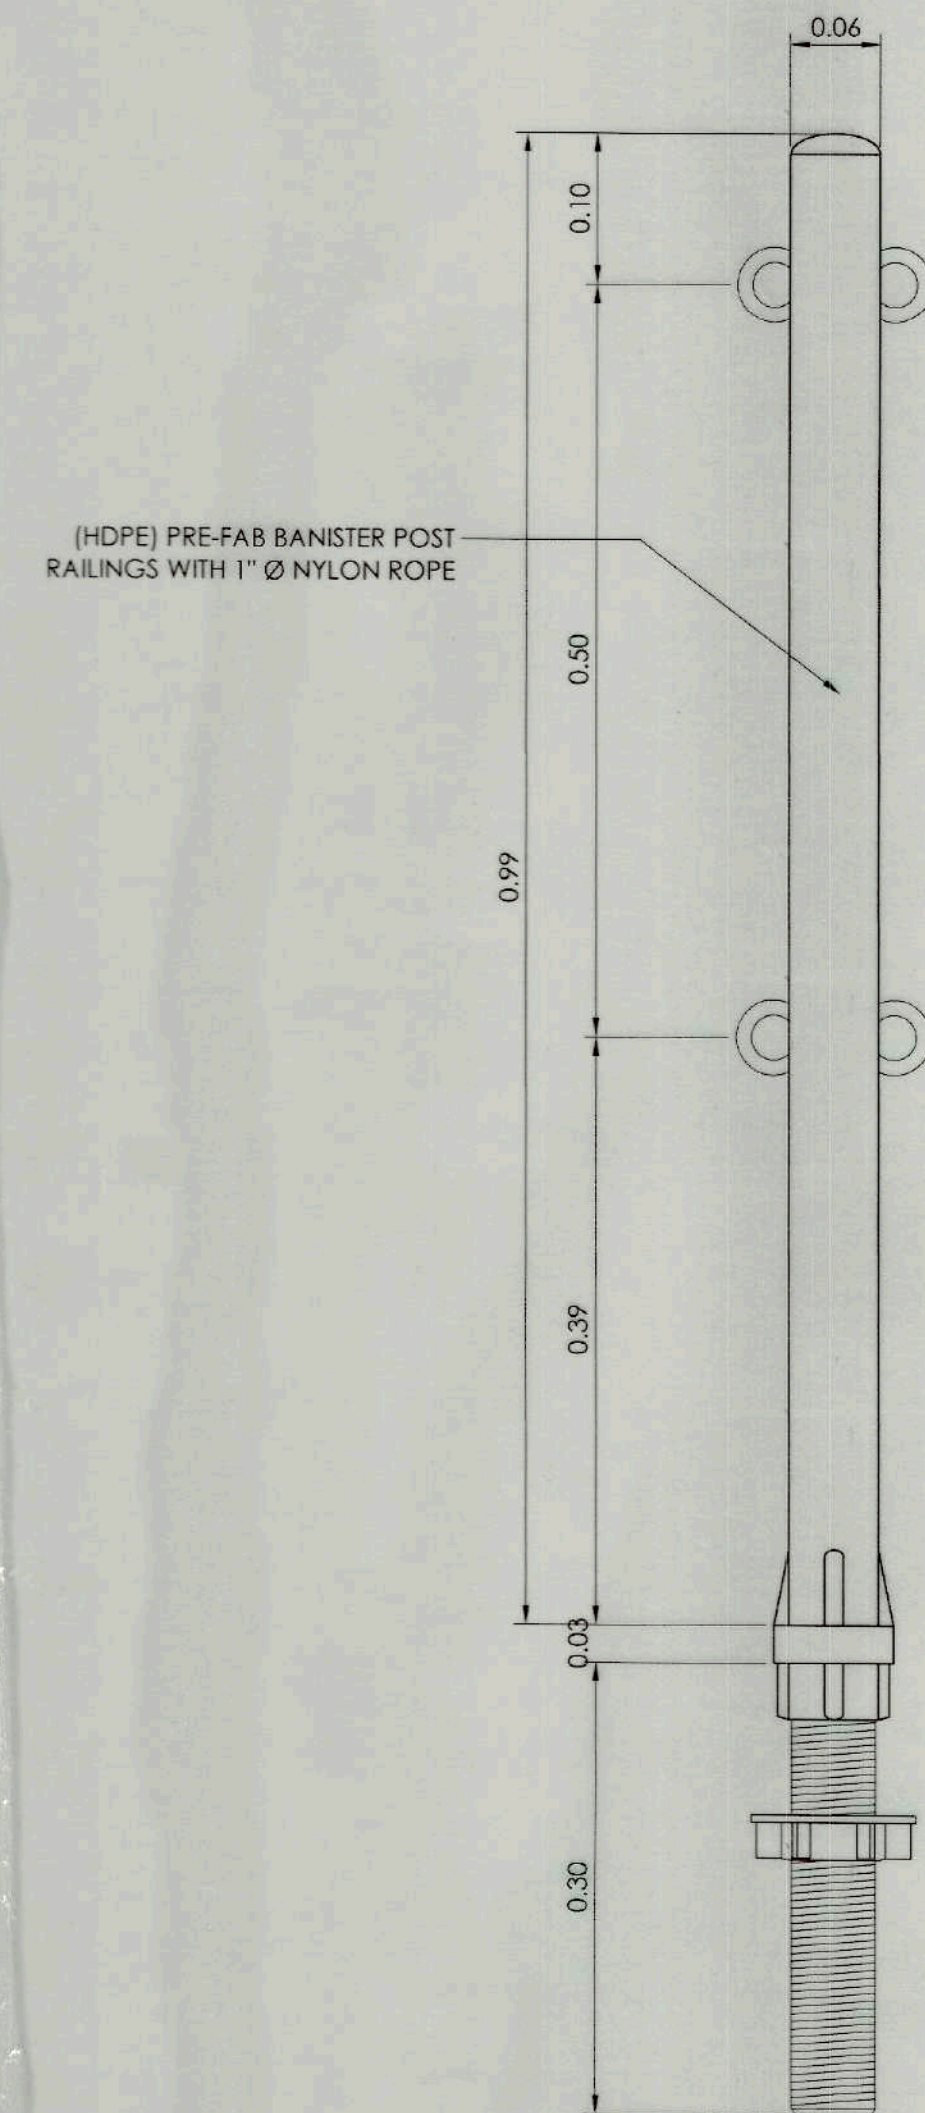

2 BANISTER DETAILS
A-03 SCALE 1:5M



TIEZA
TOURISM INFRASTRUCTURE
AND ENTERPRISE ZONE AUTHORITY
6th & 7th FLR. TOWER 1 DOUBLE DRAGON PLAZA
DOUBLE DRAGON MERIDIAN PARK, MACAPAGAL AVENUE
CORNER EDSA EXTENSION BAY AREA PASAY CITY 1308

PROJECT TITLE/LOCATION
**TOURISM FACILITIES IN BANGRIN
MARINE PROTECTED AREA**
BRGY. SAN MIGUEL, BANI, PANGASINAN

PROJECT EVALUATION AND PLANNING DEPARTMENT
PREPARED BY: AILYN CLAIRE L. BERNESTO
CHECKED BY: RODY E. ADAME
REVIEWED BY: GEOFFREY L. MACALALAD
DATE: JULY 4, 2023
MANAGER
PROJECT PLANNING & DESIGN DIVISION

OIC-DEPARTMENT MANAGER
PROJECT EVALUATION & PLANNING DEPARTMENT

RECOMMENDING APPROVAL:
GREGORY A. OLLER
ASSISTANT CHIEF OPERATING OFFICER
ARCHITECTURAL & ENGINEERING SERVICES SECTOR

APPROVED BY:
MARK T. LAPID
CHIEF OPERATING OFFICER

SHEET CONTENTS:
PERSPECTIVE MAP
LOCATION MAP SITE DEVT.
LEGEND
REVISIONS:


R.A. 545
THIS DRAWING IS
A PROPERTY OF
TIEZA AND CANNOT
BE REPRODUCED
WITHOUT THEIR
CONSENT.

SHEET NO.
A-03
3 6

NOTE:

MODULAR FLOATING DOCK:
HIGH DENSITY POLYETHYLENE FLOATING DOCK, SLIP RESISTANT, WITH ANCHORINGS, PVC RAILING AND COMPLETE HEAVY DUTY ACCESSORIES WITH SLIP RESISTANT ALUMINUM GANGWAY W/ HANDRAILS, ABUTMENT AND ROLLER KIT AND COMPLETE ACCESSORIES TO INCLUDE LABOR & EQUIPMENT FOR INSTALLATION. ALL MATERIALS SHALL BE INSTALLED AS PER MANUFACTURER'S STANDARD INSTALLATION PROCEDURE.

LEGEND

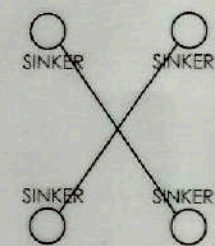


CONCRETE SINKER WITH ALUMINUM CROSS CHAIN ANCHORED TO FLOATING DOCK AUGER BRACKET

METAL AUGER

BEACH FRONT

BEACH FRONT

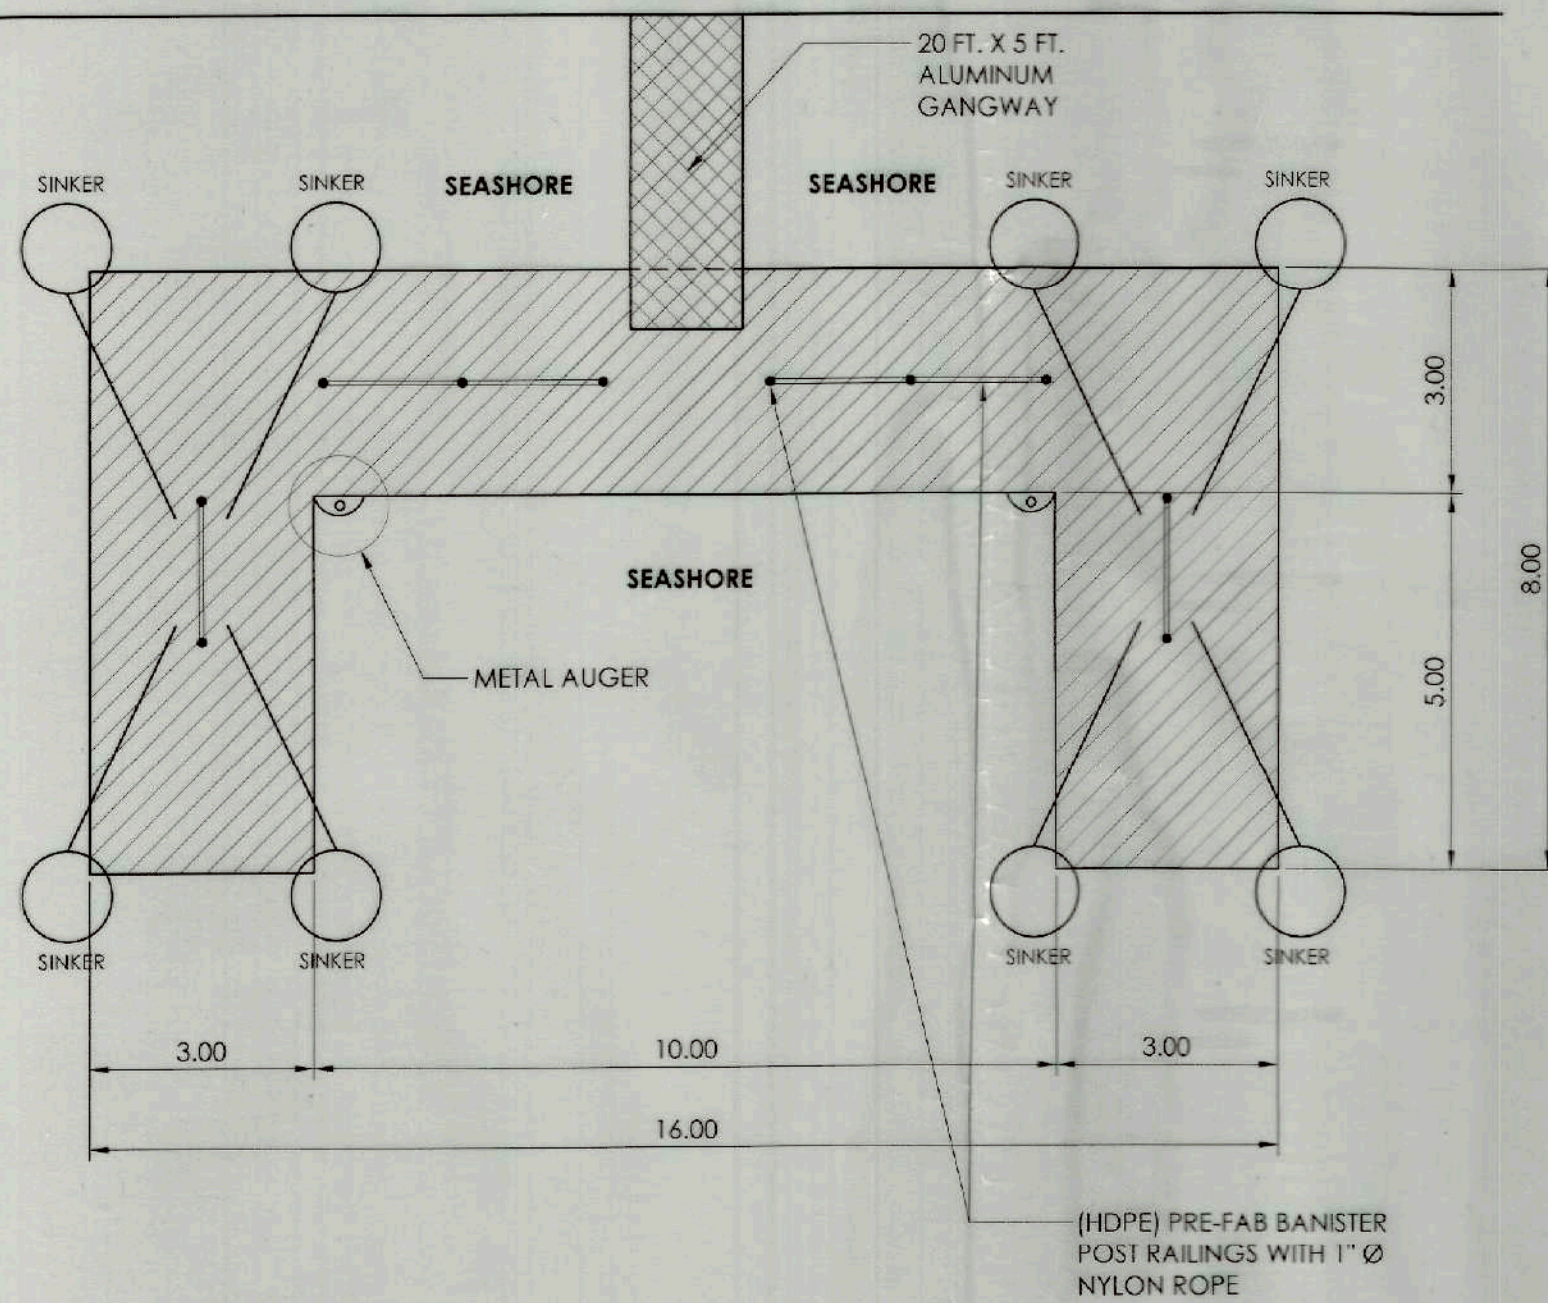

MODULAR DOCKING PLAN


AT SAN MIGUEL BANI, PANGASINAN (F.D. NO. 1 & 2)

1
A-04

SCALE

1: 100M

EXISTING CEMENT STRUCTURE/CEMENT PIER

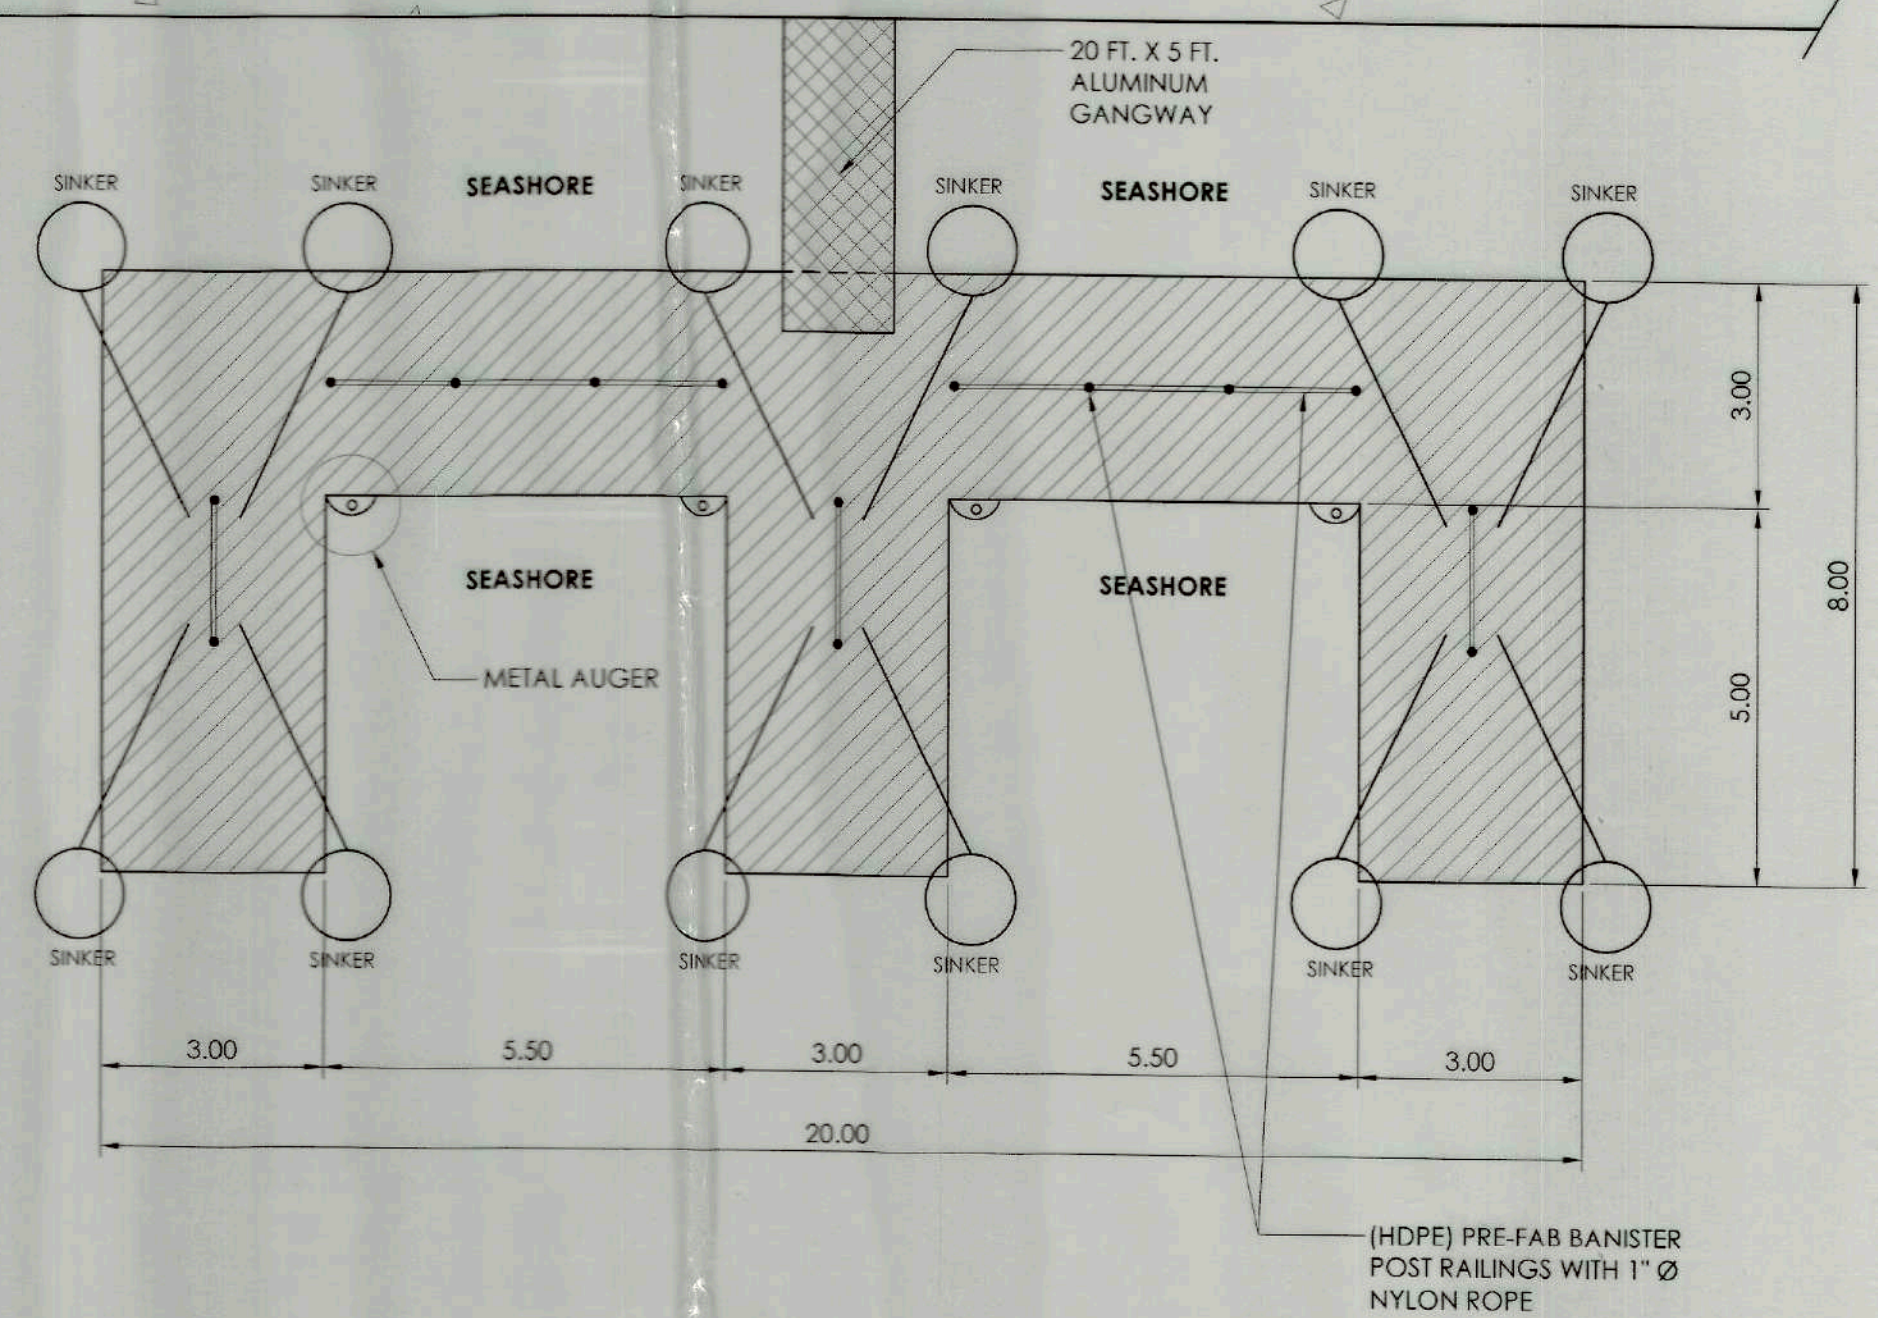

MODULAR DOCKING PLAN

AT APORAO BANI, PANGASINAN (F. D. NO. 3)

2
A-04

SCALE

1: 100M



TIEZA
TOURISM INFRASTRUCTURE
AND ENTERPRISE ZONE AUTHORITY
6th & 7th FLR. TOWER 1 DOUBLE DRAGON PLAZA
DOUBLE DRAGON MERIDIAN PARK, MACAPAGAL AVENUE
CORNER EDSA EXTENSION BAY AREA PASAY CITY 1308

PROJECT TITLE/LOCATION

**TOURISM FACILITIES IN BANGRIN
MARINE PROTECTED AREA**

BRGY. SAN MIGUEL, BANI, PANGASINAN

PROJECT EVALUATION AND PLANNING DEPARTMENT

PREPARED BY:

AILEYN CLAIRE L. BERNESTO

DRAWN BY: ACB
DATE: JULY 4, 2023

CHECKED BY:

RADY E. ADAME

MANAGER
PROJECT PLANNING & DESIGN DIVISION

REVIEWED BY:

JEFFREY L. MACALALAD

DIC DEPARTMENT MANAGER
PROJECT EVALUATION & PLANNING DEPARTMENT

RECOMMENDING APPROVAL:

GREGORY A. OLLER

ASSISTANT CHIEF OPERATING OFFICER
ARCHITECTURAL & ENGINEERING SERVICES SECTOR

APPROVED BY:

MARK T. LAPID

CHIEF OPERATING OFFICER

SHEET CONTENTS:

PERSPECTIVE
VICINITY MAP
LOCATION MAP SITE DEVT.
P L A N
SCOPE OF WORKS
L E G E N D


REVISIONS:

R.A. 545

THIS DRAWING IS
A PROPERTY OF
TIEZA AND CANNOT
BE REPRODUCED
WITHOUT THEIR
CONSENT.

SHEET NO.


A-04
4 6

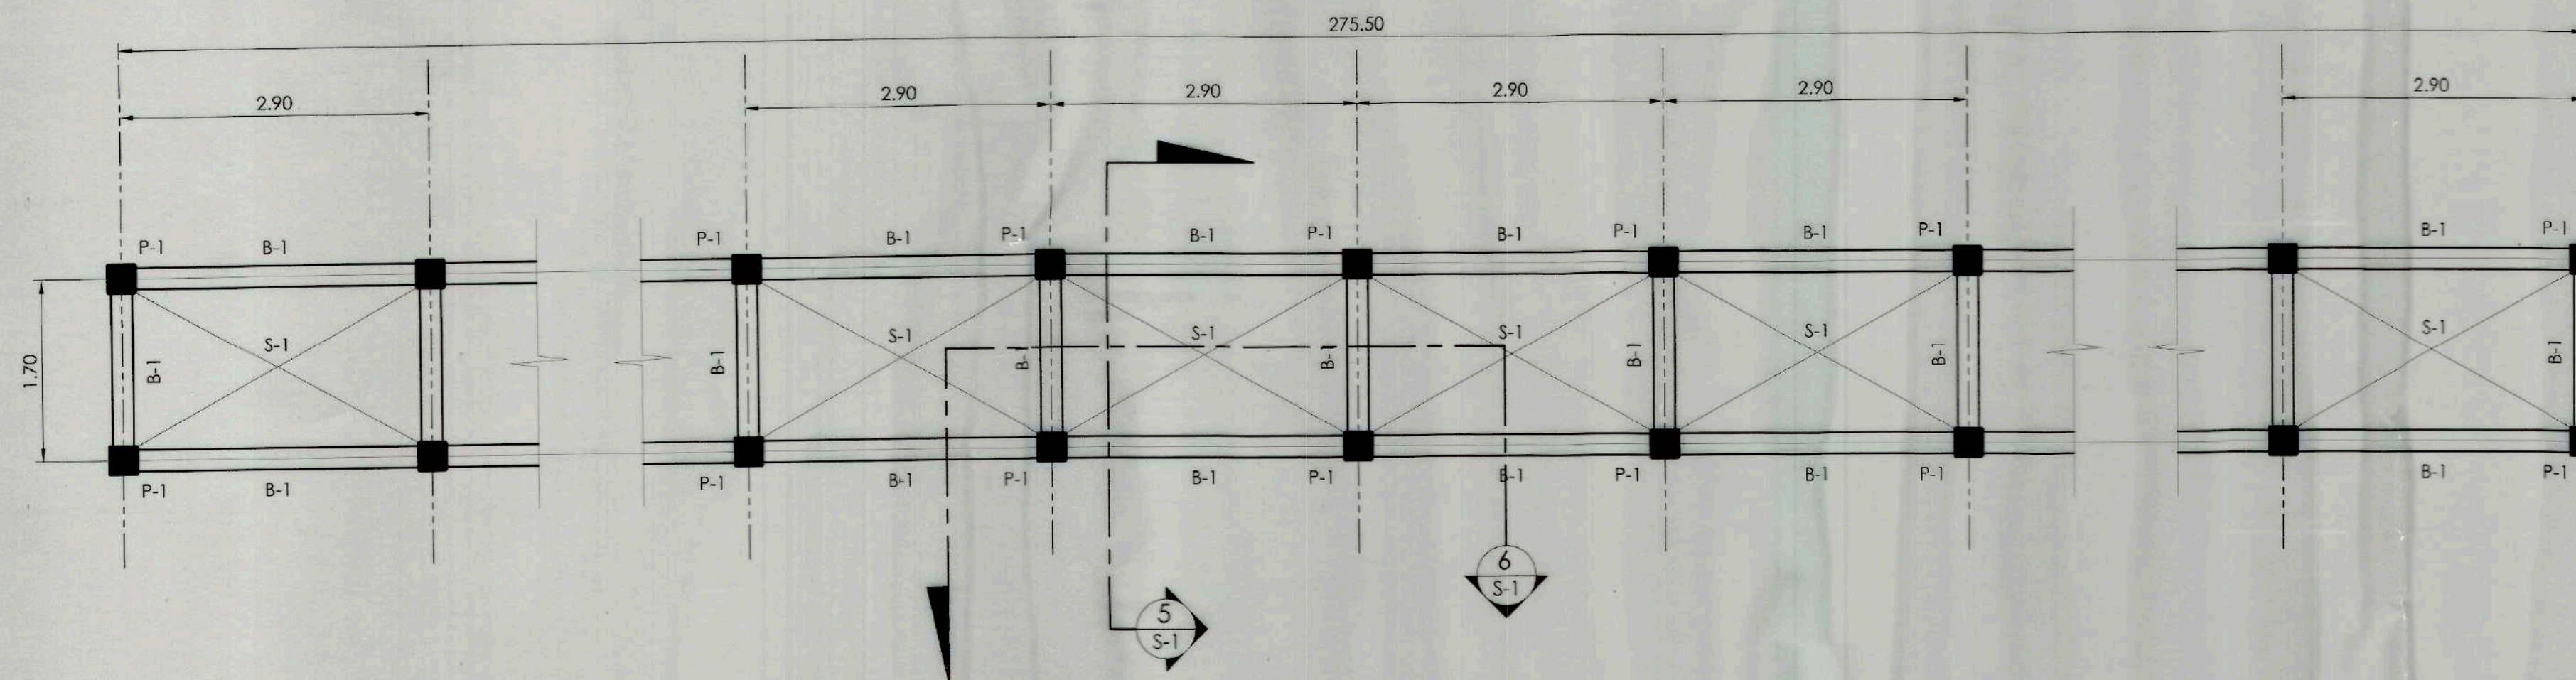


1 BOARDWALK FRAMING PLAN
S-01 SCALE 1: 50M

BEAM MARK	@SUPPORT	@MIDSPAN
TOP BARS	3-16MM Ø	3-16MM Ø
BOTTOM BARS	3-16MM Ø	3-16MM Ø
STIRRUPS	10MM Ø SPACED; 1 @ 50, 6 @ 100, REST @ 200	


3 B-1 DETAILS
S-01 SCALE NTS

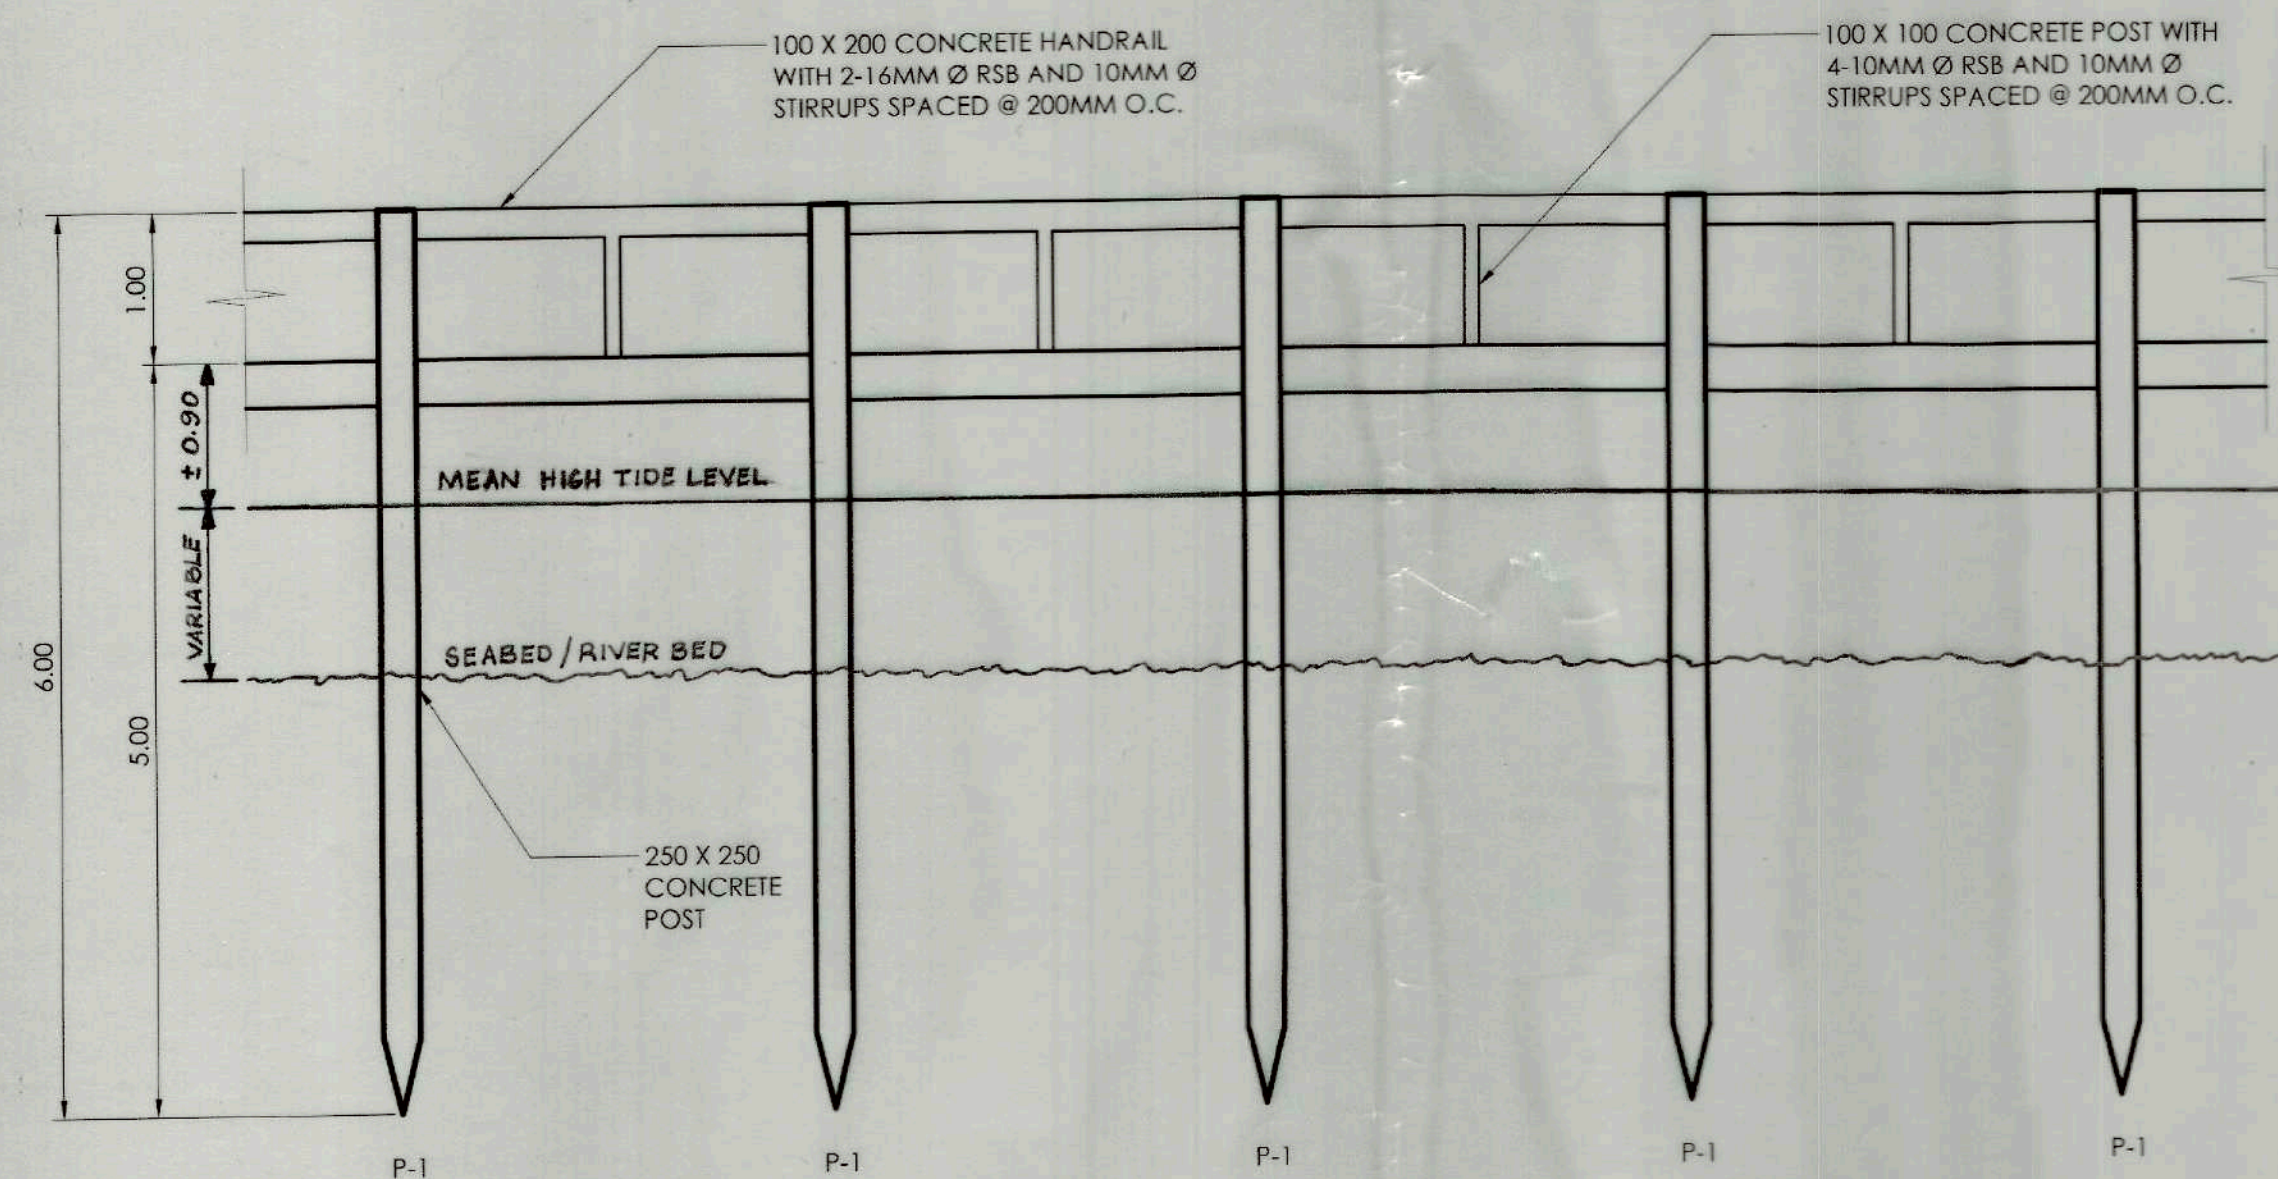


2 BOARDWALK ELEVATION
S-01 SCALE 1: 50M

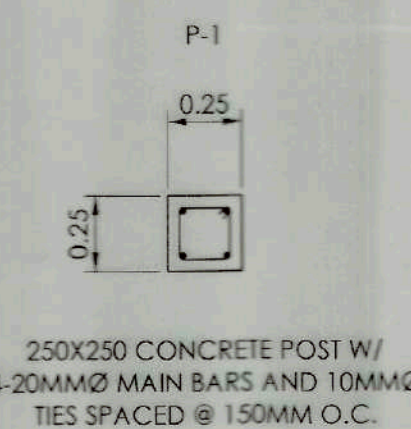

4 CONCRETE POST DETAILS
S-01 SCALE 1: 25M

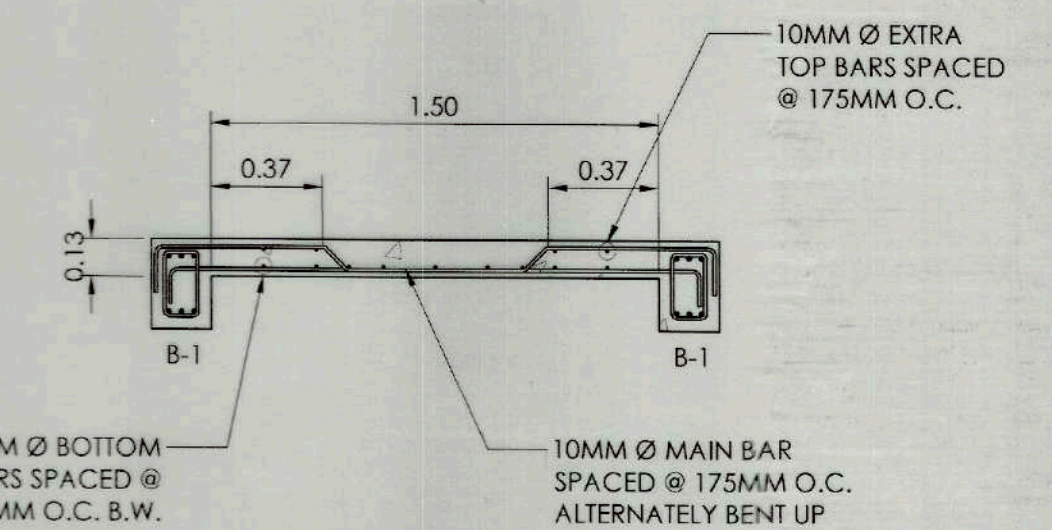

5 S-1 DETAILS (CROSS)
S-01 SCALE 1: 25M

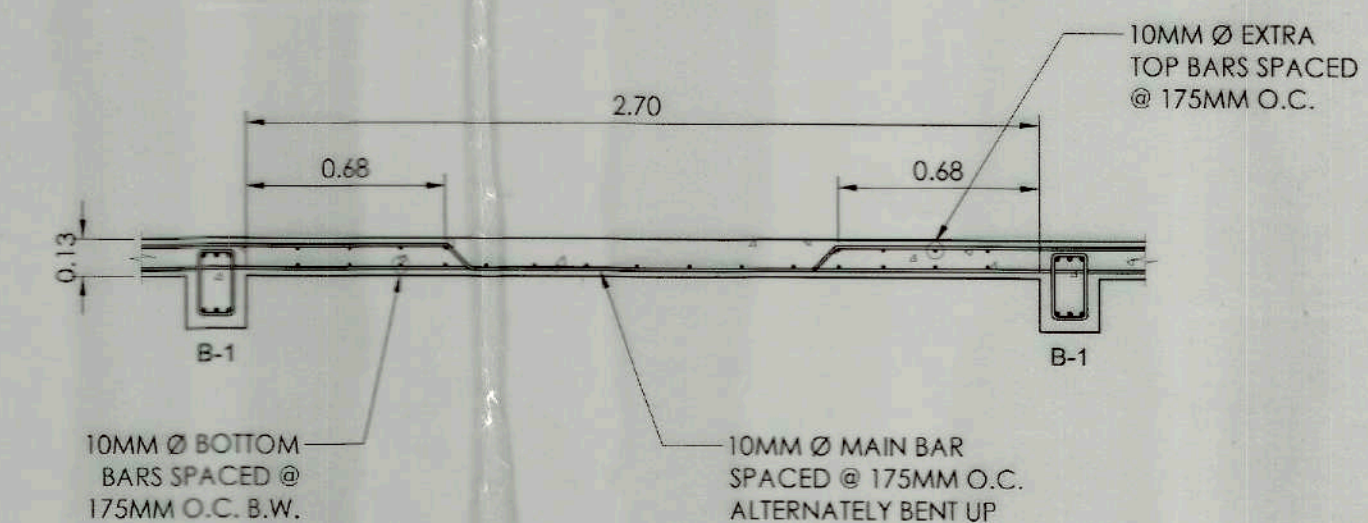

6 S-1 DETAILS (LONGITUDINAL)
S-01 SCALE 1: 25M



TIEZA
TOURISM INFRASTRUCTURE
AND ENTERPRISE ZONE AUTHORITY
6th & 7th FLR. TOWER 1 DOUBLE DRAGON PLAZA
DOUBLE DRAGON MERIDIAN PARK, MACAPAGAL AVENUE
CORNER EDSA EXTENSION BAY AREA PASAY CITY 1308

PROJECT TITLE/LOCATION
**TOURISM FACILITIES IN BANGRIN
MARINE PROTECTED AREA**
BRGY. SAN MIGUEL, BANI, PANGASINAN

PROJECT EVALUATION AND PLANNING DEPARTMENT

PREPARED BY:

JOSEPH S. QUIBAN
STRUCTURAL DESIGNER

DRAWN BY: ACB
DATE: JULY 4, 2023

CHECKED BY:

RADY E. ADAME
MANAGER
PROJECT PLANNING & DESIGN DIVISION

REVIEWED BY:

JEFFREY L. MACALALAD
OIC-DEPARTMENT MANAGER
PROJECT EVALUATION & PLANNING DEPARTMENT

RECOMMENDING APPROVAL:

GREGORY A. OLLER
ASSISTANT CHIEF OPERATING OFFICER
ARCHITECTURAL & ENGINEERING SERVICES SECTOR

APPROVED BY:

MARK T. LAPID
CHIEF OPERATING OFFICER

SHEET CONTENTS:

PERSPECTIVE
VICINITY MAP
LOCATION MAP SITE DEV.
P L A N
S C O P E O F W O R K S
L E G E N D


REVISIONS:

R.A. 545


THIS DRAWING IS
A PROPERTY OF
TIEZA AND CANNOT
BE REPRODUCED
WITHOUT THEIR
CONSENT

SHEET NO.


S-01
5 6

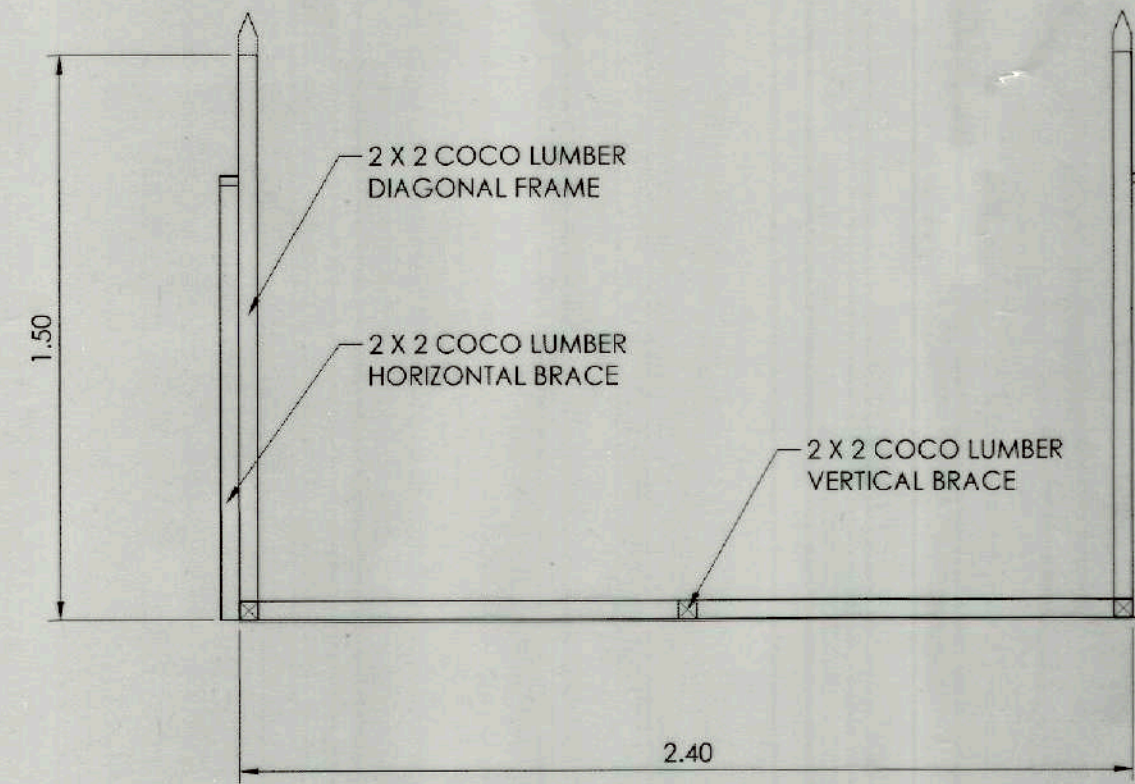

PLAN

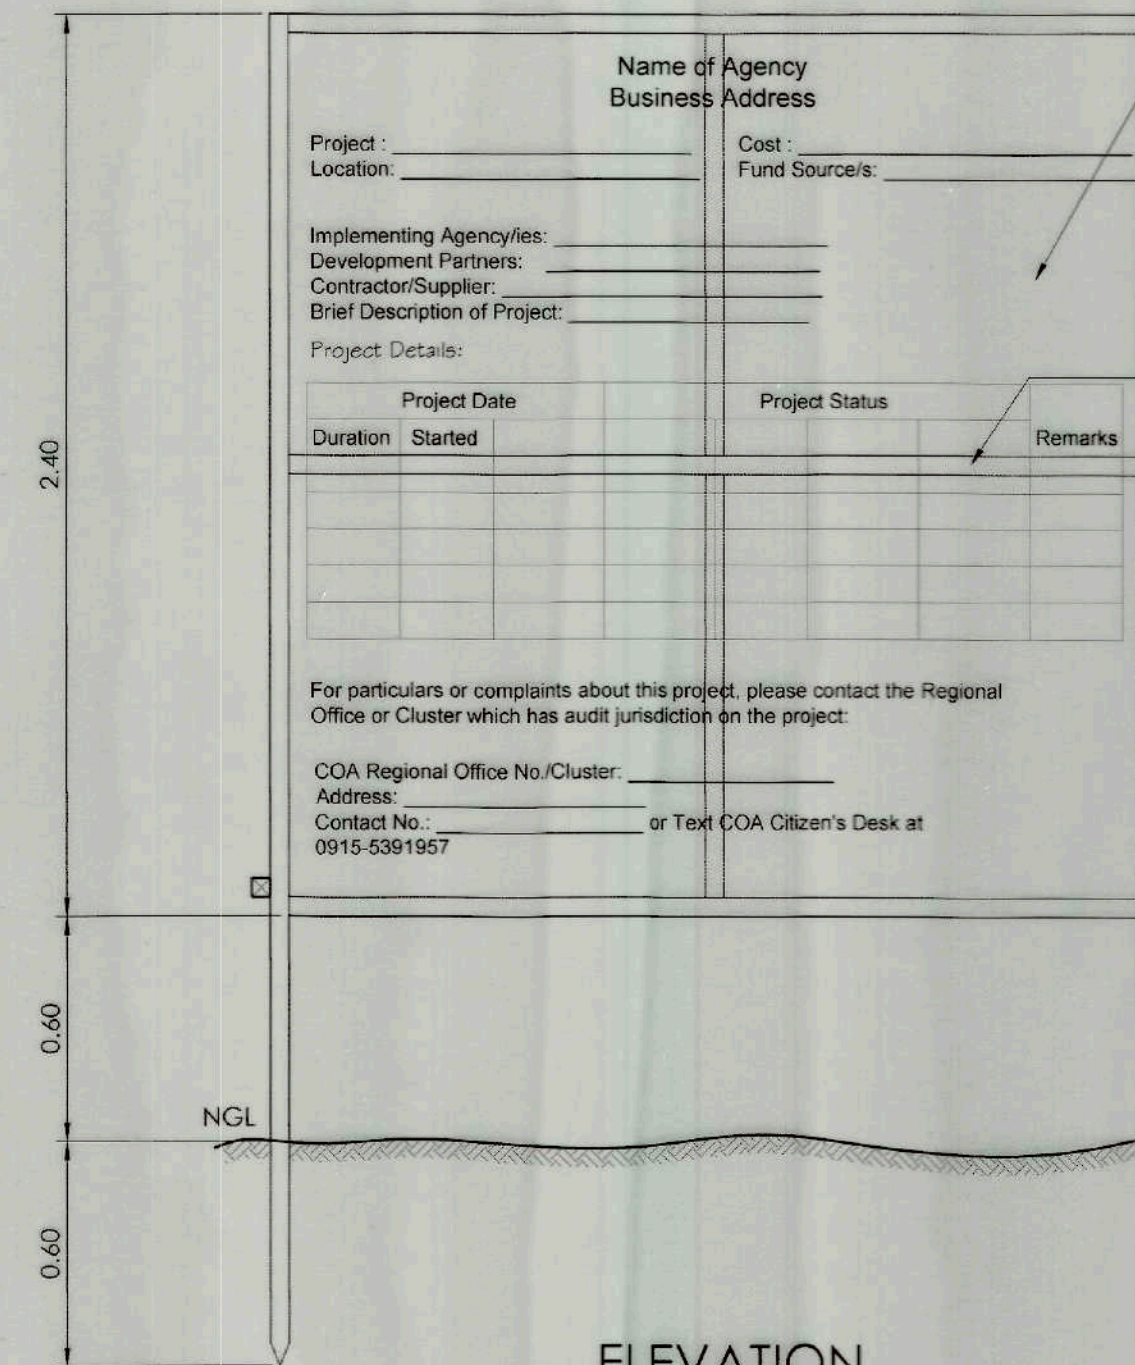


ELEVATION

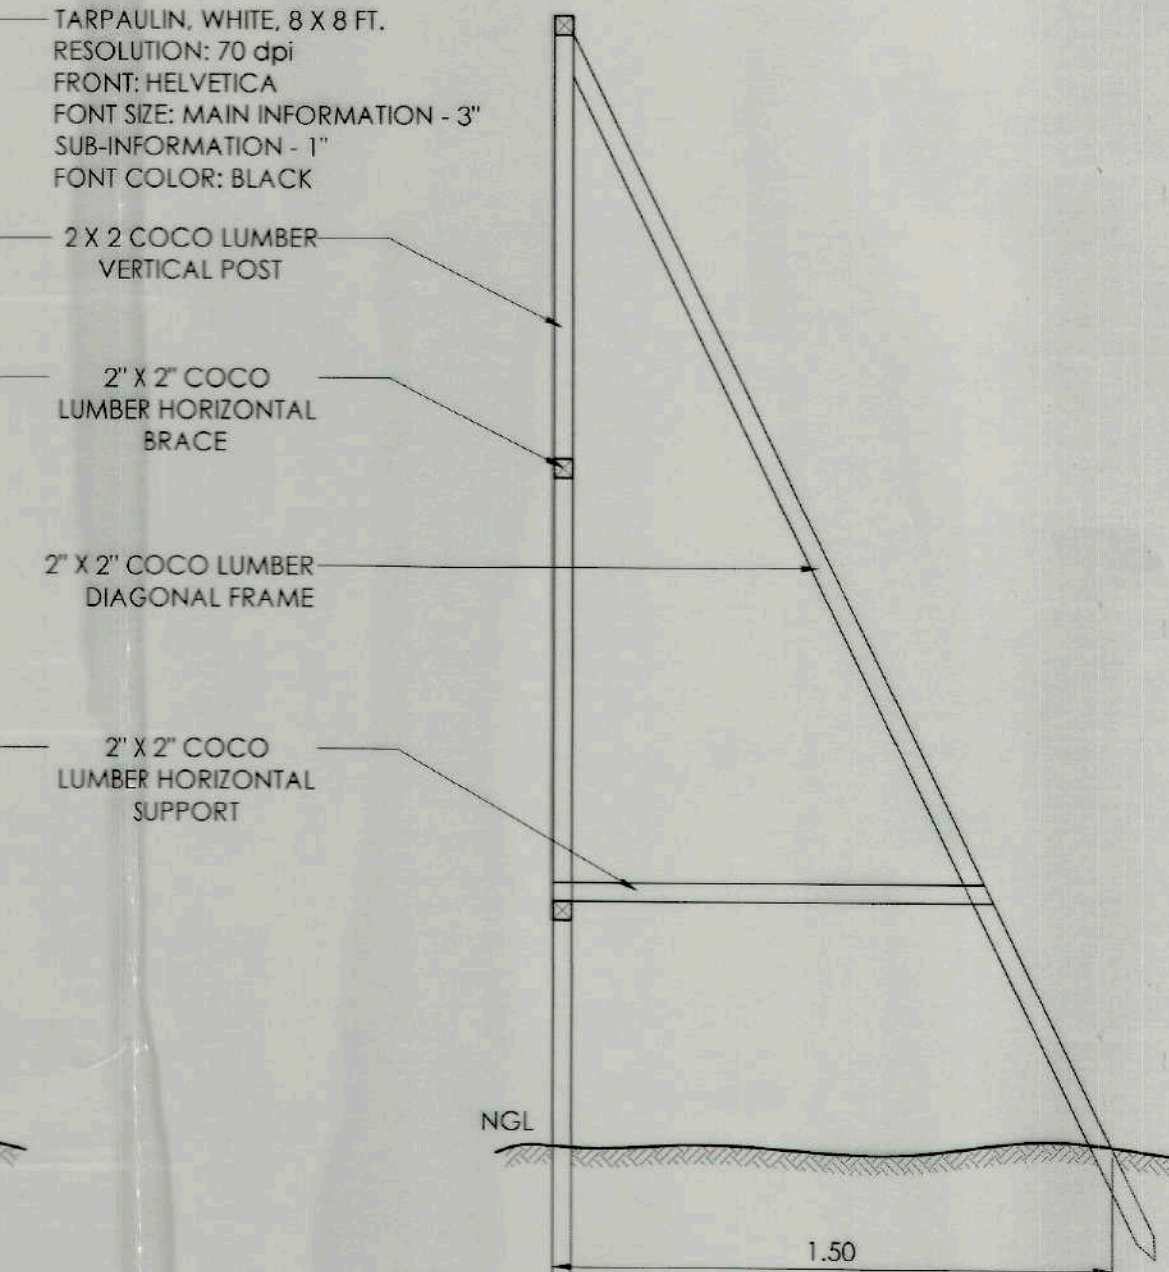


SECTION


1 SIGNAGE
TF-01 SCALE 1:50M

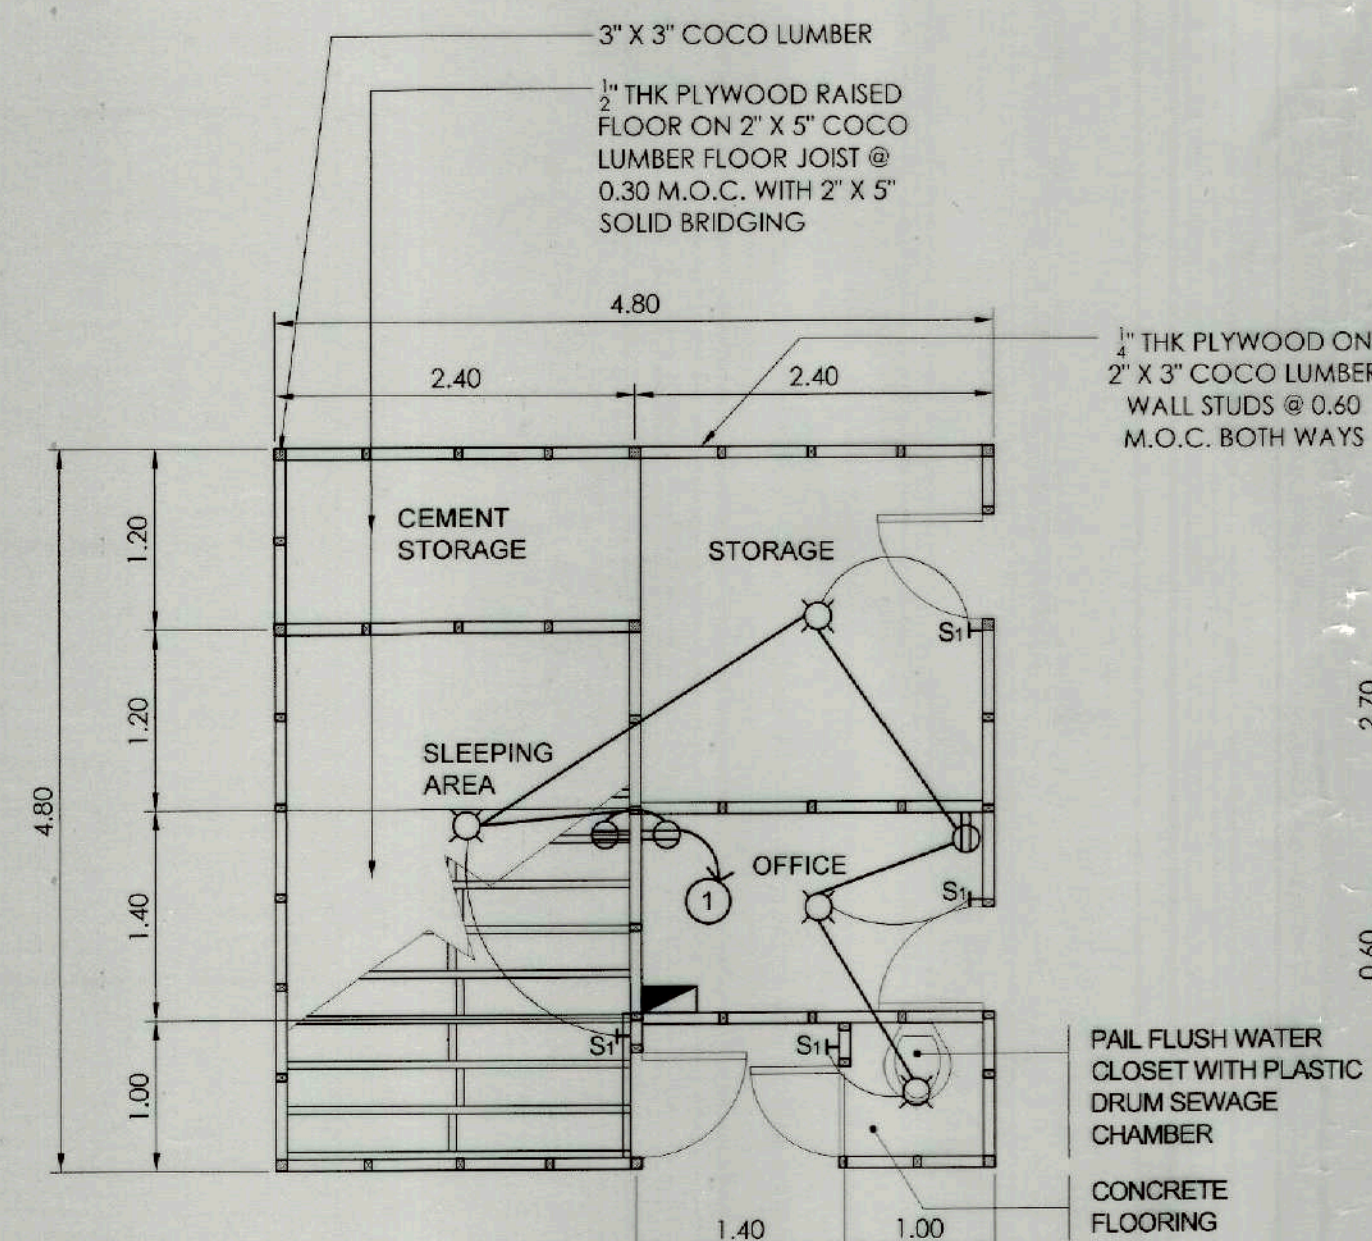

FLOOR PLAN

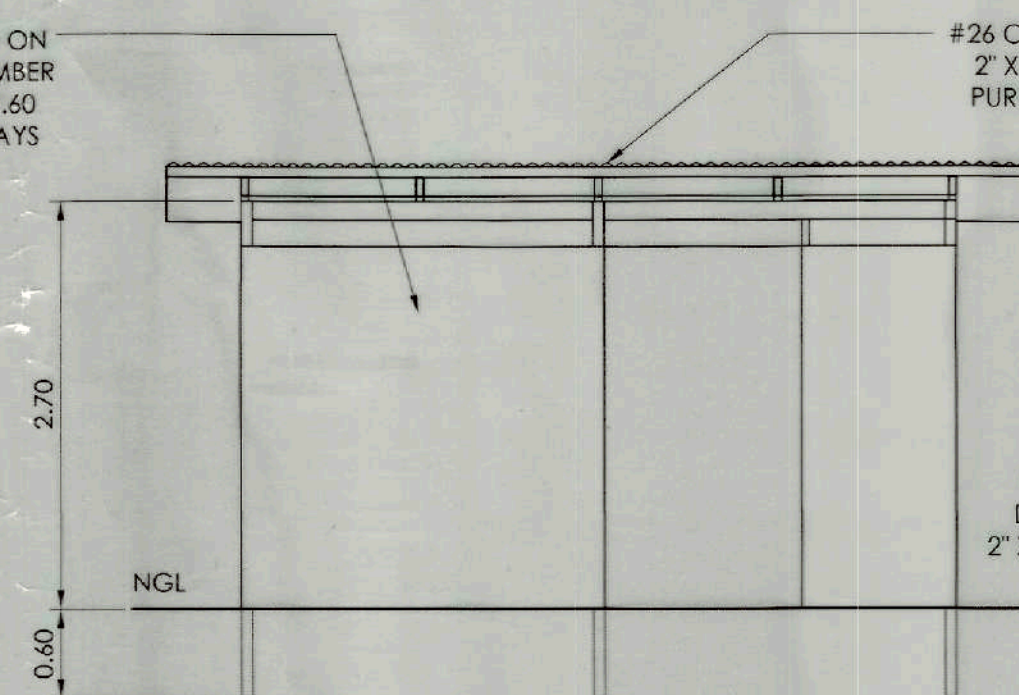

FRONT ELEVATION

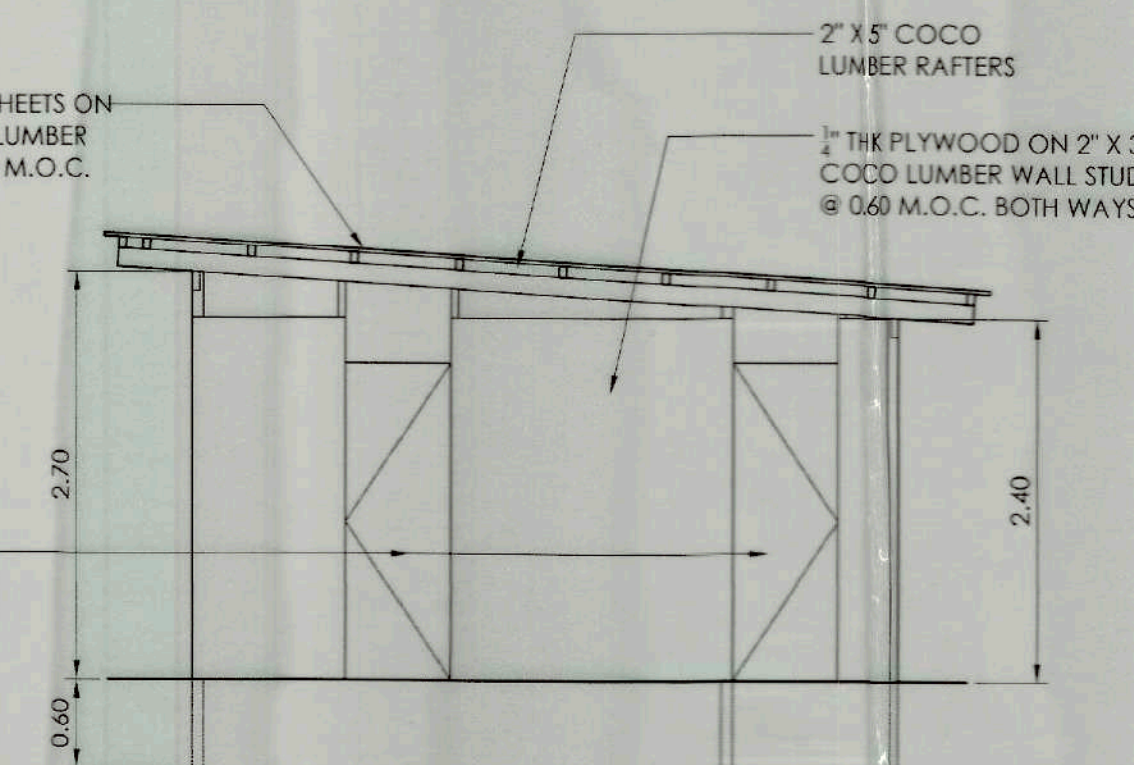

RIGHT-SIDE ELEVATION

LEGEND:			
—	NO. 12 TW WIRE FOR MAIN LINE	⊗	25W CFL BULB
—	NO. 14 TW WIRE FOR SWITCH	S1	ONE GANG SWITCH
■	SAFETY SWITCH 30A	⊕	CONVENIENCE OUTLET

2 TEMPORARY BARRACKS
TF-01 SCALE 1:50M



TIEZA
TOURISM INFRASTRUCTURE
AND ENTERPRISE ZONE AUTHORITY
6th & 7th FLR. TOWER 1 DOUBLE DRAGON PLAZA
DOUBLE DRAGON MERIDIAN PARK, MACAPAGAL AVENUE
CORNER EDSA EXTENSION BAY AREA PASAY CITY 1308

PROJECT TITLE/LOCATION
**TOURISM FACILITIES IN BANGRIN
MARINE PROTECTED AREA**
BRGY. SAN MIGUEL, BANI, PANGASINAN

PROJECT EVALUATION AND PLANNING DEPARTMENT		
PREPARED BY: AILEYN CLARE L. BERNESTO DRAFTSPERSON	CHECKED BY: RADY E. ADAME MANAGER PROJECT PLANNING & DESIGN DIVISION	REVIEWED BY: JEFFREY L. MACALALAD OIC DEPARTMENT MANAGER PROJECT EVALUATION & PLANNING DEPARTMENT
DRAWN BY: ACB DATE: JULY 4, 2023		

RECOMMENDING APPROVAL:
GREGORY A. OLLER
ASSISTANT CHIEF OPERATING OFFICER
ARCHITECTURAL & ENGINEERING SERVICES SECTOR

APPROVED BY:
MARK T. LAPID
CHIEF OPERATING OFFICER

SHEET CONTENTS:
PERSPECTIVE
VICINITY MAP
LOCATION MAP SITE DEVT.
P L A N
SCOPE OF WORKS
L E G E N D
REVISIONS:

R.A. 545
THIS DRAWING IS
A PROPERTY OF
TIEZA AND CANNOT
BE REPRODUCED
WITHOUT THEIR
CONSENT.

SHEET NO.
TF-01
6 6