


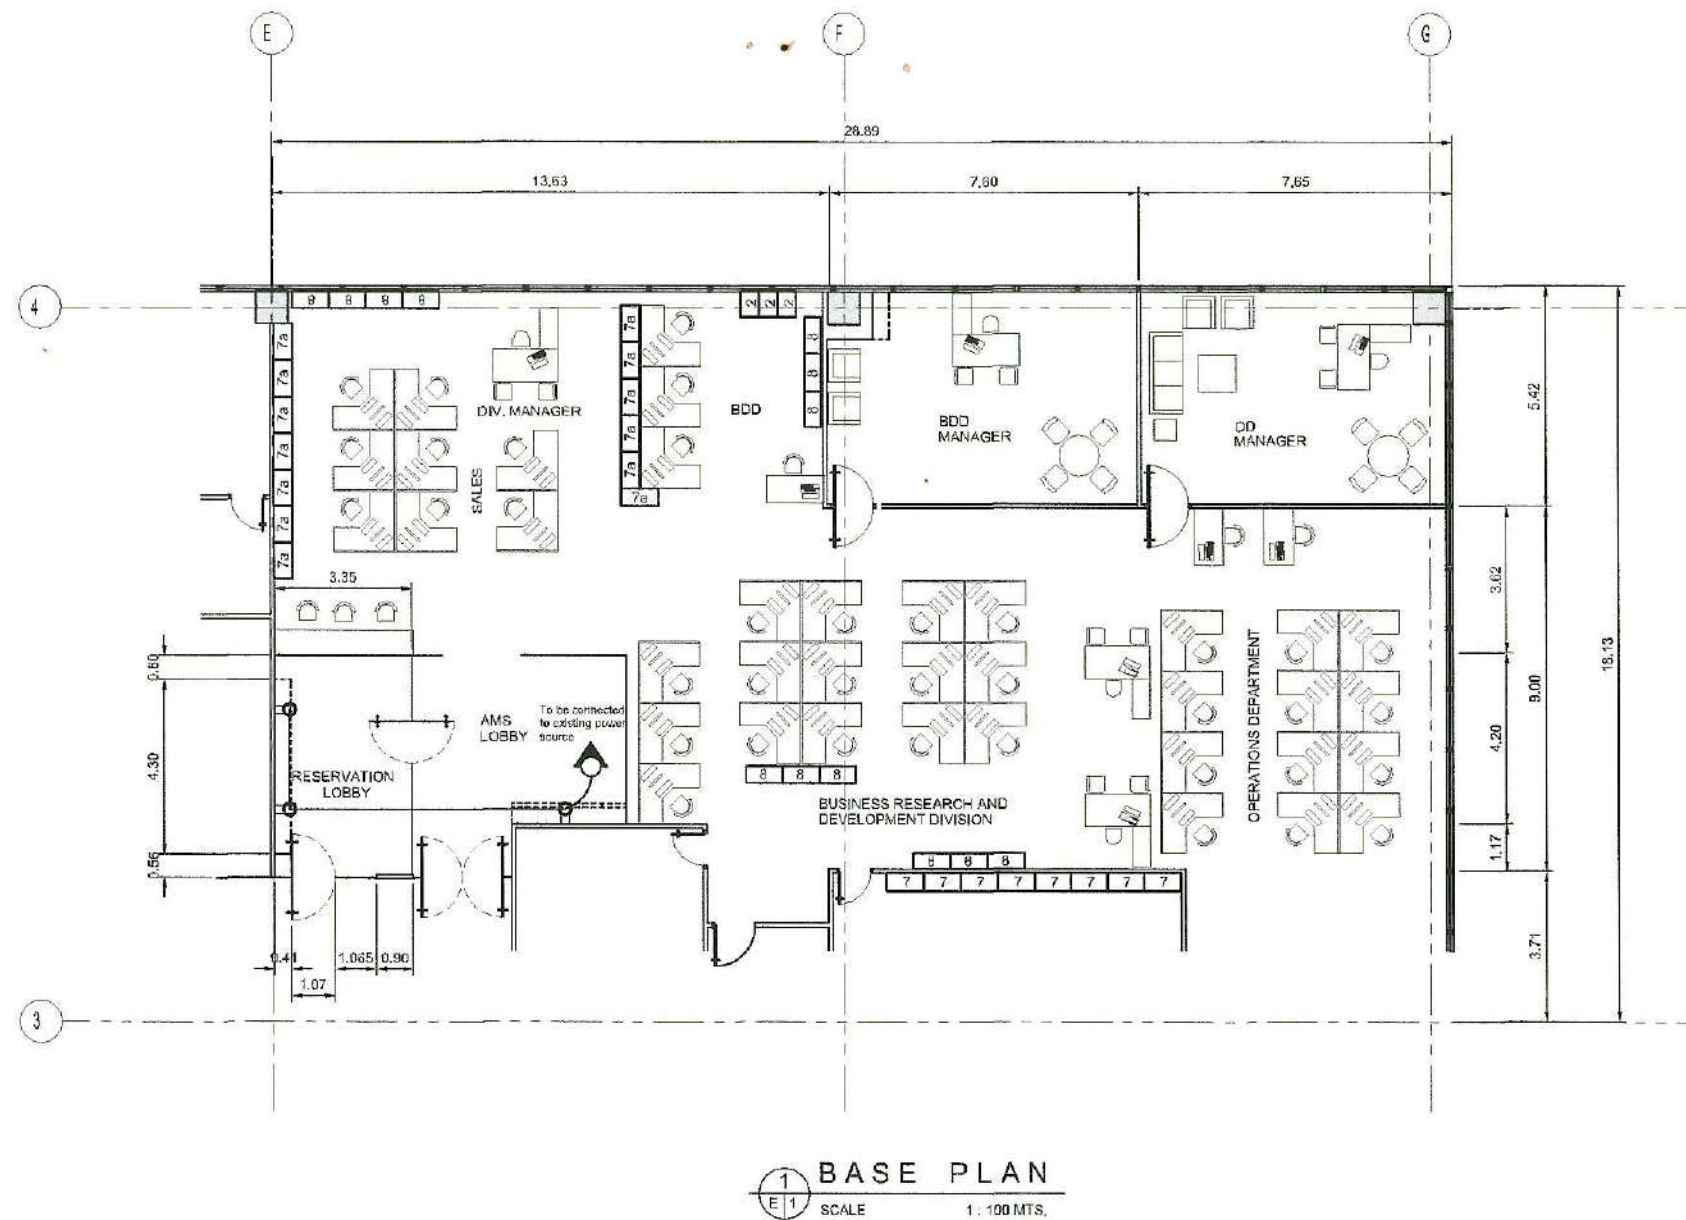

Tap to existing power source

CKT. NO	LOAD DESCRIPTION	WATTS	VOLTS	AMPS	SIZE OF WIRES AND CONDUIT
1	3 - Convenience Outlet	540	230	2.35	2 - 3.5 mm ² THNN and 1 - 2.0mm ² THNN GND wire in 20mmØ PVC Pipe



TIEZA
TOURISM INFRASTRUCTURE
AND ENTERPRISE ZONE AUTHORITY
6th & 7th FLR. TOWER 1 DOUBLE DRAGON PLAZA
DOUBLE DRAGON MERIDIAN PARK, MACAPAGAL AVENUE
CORNER EDSA EXTENSION BAY AREA PASAY CITY 1306

PROJECT TITLE/LOCATION:

ADDITIONAL OPEN SHELVES

BUDD OFFICE, TIEZA OFFICE

PROJECT EVALUATION AND PLANNING DEPARTMENT

PREPARED BY:

JUNRIEH PAPELIRAS

DRAWN BY: JUNRIEH
DATE:

CHECKED BY:

RADY E. ADAME

MANAGER
PROJECT PLANNING & DESIGN DIVISION

REVIEWED BY:

JEOFFREY L. MACALALAD

OIC - MANAGER
PROJECT EVALUATION & PLANNING DEPARTMENT

RECOMMENDING APPROVAL:

GREGORY A. OLLER

ASSISTANT CHIEF OPERATING OFFICER
ARCHITECTURAL & ENGINEERING SERVICES SECTOR

APPROVED BY:

MARK T. LAPID

CHIEF OPERATING OFFICER

SHEET CONTENTS:

ELECTRICAL LAY-OUT

REVISIONS:

R.A. 545

THIS DRAWING IS
A PROPERTY OF
TIEZA AND CANNOT
BE REPRODUCED
WITHOUT THEIR
CONSENT.

SHEET NO.

E
1

REQUEST FOR ASSISTANCE ON INSTALLATION OF ADDITIONAL GLASS DIVIDER FOR BDD CONFERENCE ROOM 7TH FLR., TIEZA BUILDING



VIEW 1 AT THE CONFERENCE HALL



VIEW 2 AT THE CONFERENCE HALL



VIEW AT THE LOBBY




VIEW AT THE BDD MANAGER

 TIEZA TOURISM INFRASTRUCTURE AND ENTERPRISE ZONE AUTHORITY 6th & 7th FLR. TOWER 1 DOUBLE DRAGON PLAZA DOUBLE DRAGON MERIDIAN PARK, MACAPAGAL AVENUE CORNER EDSA EXTENSION BAY AREA PASAY CITY 1308	PROJECT TITLE/LOCATION:	PROJECT EVALUATION AND PLANNING DEPARTMENT			RECOMMENDING APPROVAL:	APPROVED BY:	SHEET CONTENTS:	R.A. 545	SHEET NO.
	REQUEST FOR ASSISTANCE ON INSTALLATION OF ADDITIONAL GLASS DIVIDER FOR BDD CONFERENCE ROOM 7TH FLR., TIEZA BUILDING	PREPARED BY:	CHECKED BY:	REVIEWED BY:			TITLE PERSPECTIVE	THIS DRAWING IS A PROPERTY OF TIEZA AND CANNOT BE REPRODUCED WITHOUT THEIR CONSENT.	A 0
		JORGE JR. B. POLINTAN DRAWN BY: JBP DATE:	RADY E. ADAME MANAGER PROJECT PLANNING & DESIGN DIVISION	JEOFFREY L. MACALALAD OIC - MANAGER PROJECT EVALUATION & PLANNING DEPARTMENT	GREGORY A. OLLER ASSISTANT CHIEF OPERATING OFFICER ARCHITECTURAL & ENGINEERING SERVICES SECTOR	MARK T. LAPID CHIEF OPERATING OFFICER	REVISIONS:		

SCOPE OF WORKS:

1. REPLACEMENT OF EXISTING GLASS WALL TO GLASS DOOR AND TRANSOM GLASS WITH ACCESSORIES
2. INSTALLATION OF OPEN SHELF AND BACKING FOR FLAT TV
3. INSTALLATION OF GLASS WALL WITH ACCESSORIES
4. INSTALLATION OF GLASS DOOR WITH ACCESSORIES
5. INSTALLATION OF COUNTER AND OPEN SHELVES
6. INSTALLATION OF OPEN SHELVES

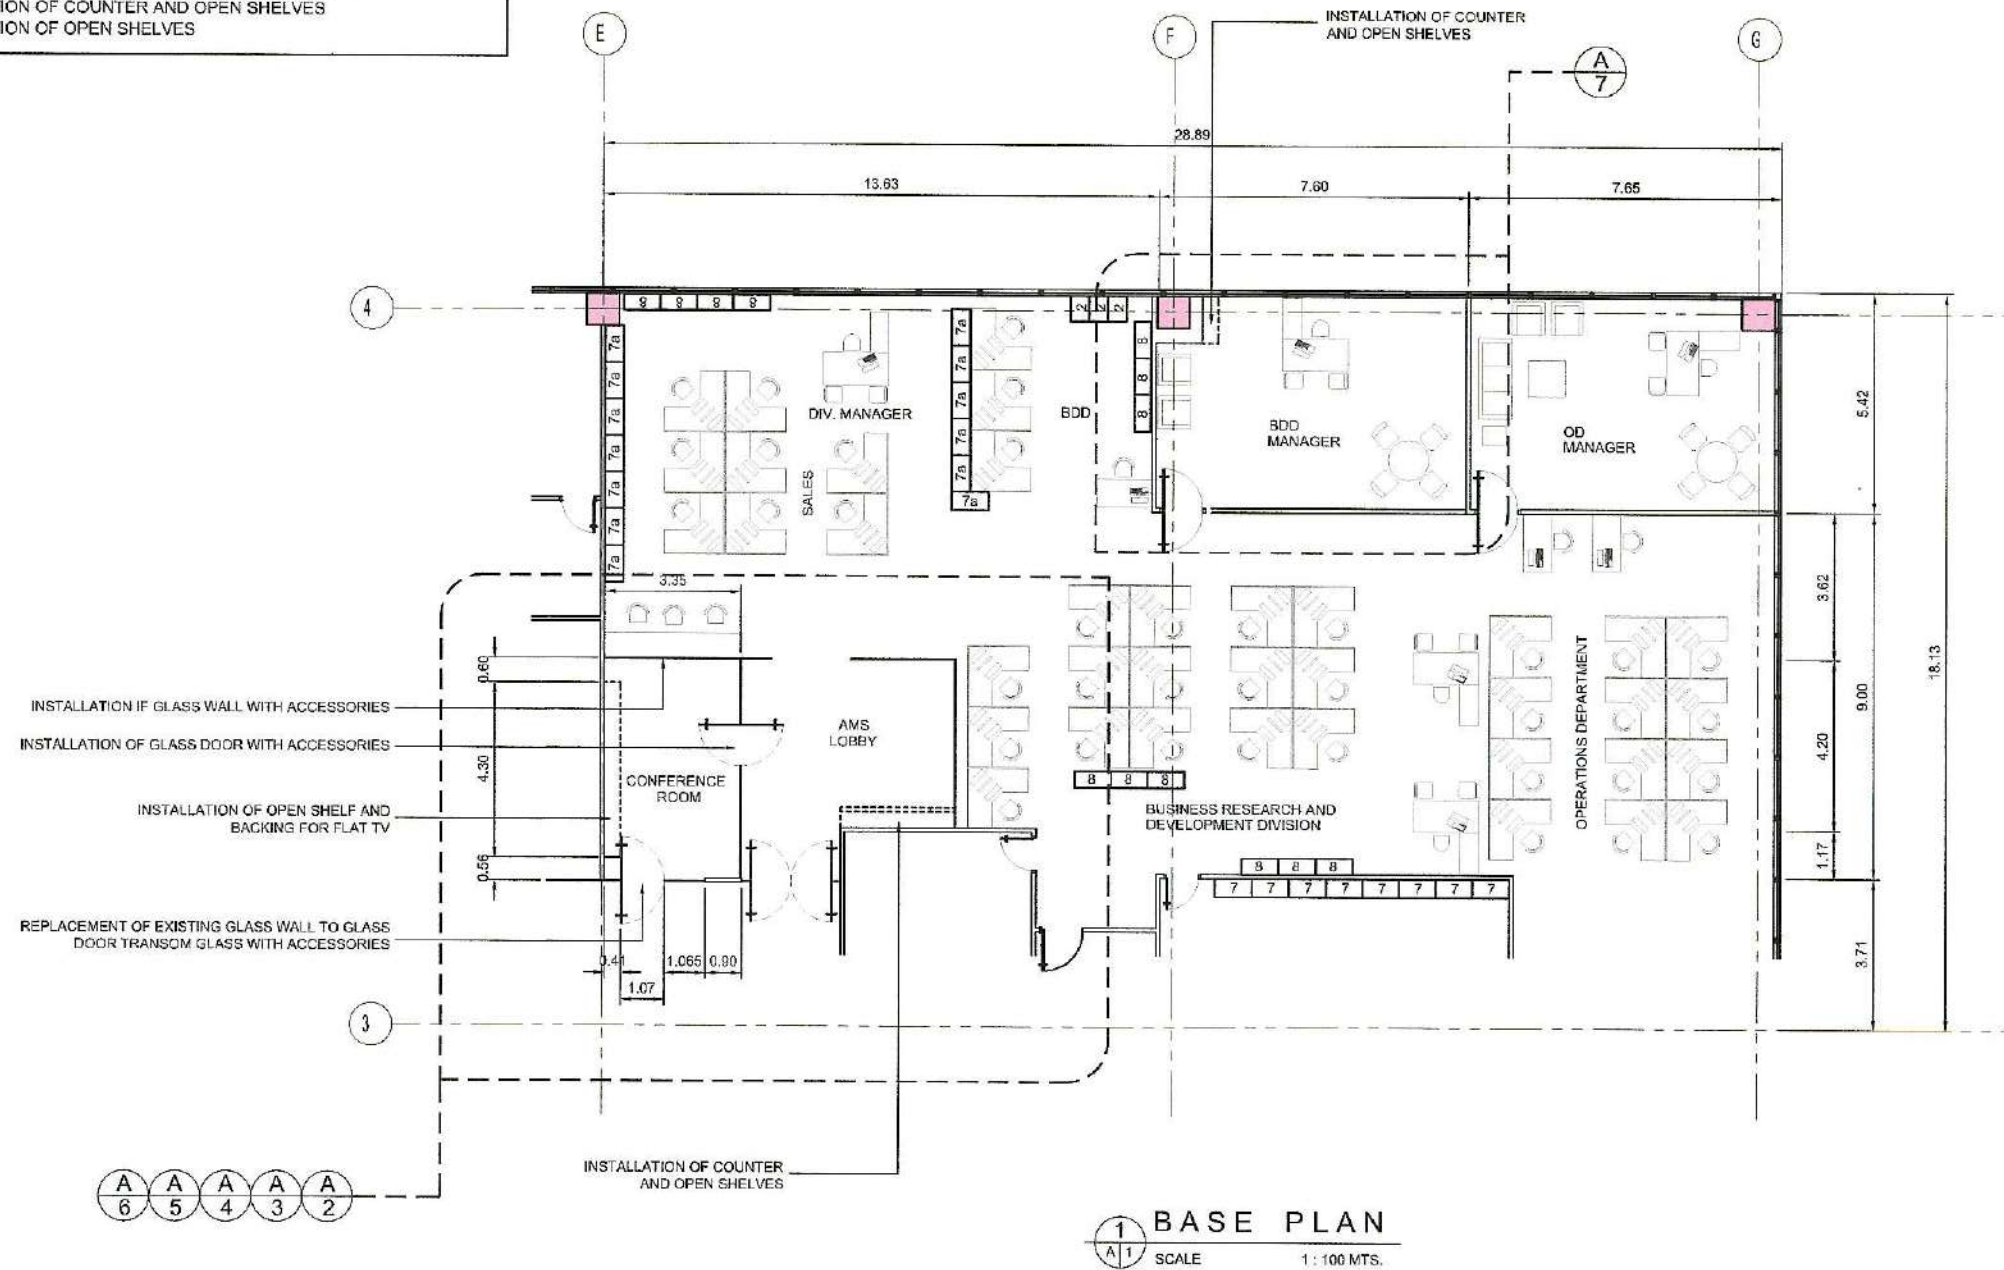

TIEZA
TOURISM INFRASTRUCTURE
AND ENTERPRISE ZONE AUTHORITY
6th & 7th FLR, TOWER 1 DOUBLE DRAGON PLAZA
DOUBLE DRAGON MERIDIAN PARK, MACAPAGAL AVENUE
CORNER EDSA EXTENSION BAY AREA, PASAY CITY 1308

PROJECT TITLE/ LOCATION:

**REQUEST FOR ASSISTANCE ON
INSTALLATION OF ADDITIONAL GLASS
DIVIDER FOR BDD CONFERENCE ROOM**
7TH FLR., TIEZA BUILDING

PROJECT EVALUATION AND PLANNING DEPARTMENT

PREPARED BY:

JORGE JR. B. POLINTAN

DRAWN BY: JBP

DATE:

CHECKED BY:

RADY E. ADAME

MANAGER
PROJECT PLANNING & DESIGN DIVISION

REVIEWED BY:

JEFFREY L. MACALALAD

CIC - MANAGER
PROJECT EVALUATION & PLANNING DEPARTMENT

RECOMMENDING APPROVAL:

GREGORY A. OLLER

ASSISTANT CHIEF OPERATING OFFICER
ARCHITECTURAL & ENGINEERING SERVICES SECTOR

APPROVED BY:

MARK T. LAPID

CHIEF OPERATING OFFICER

SHEET CONTENTS:

BASE PLAN


REVISIONS:

R.A. 545


THIS DRAWING IS
A PROPERTY OF
TIEZA AND CANNOT
BE REPRODUCED
WITHOUT THEIR
CONSENT.

SHEET NO.


A
1

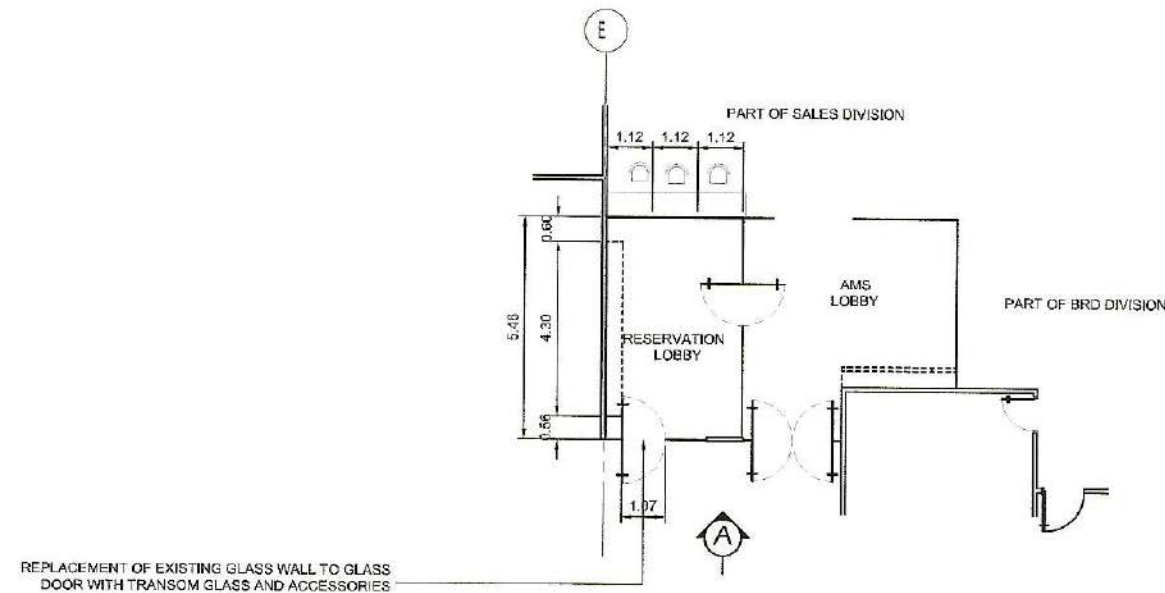

1 BLOW-UP PLAN
SCALE 1:100 MTS.

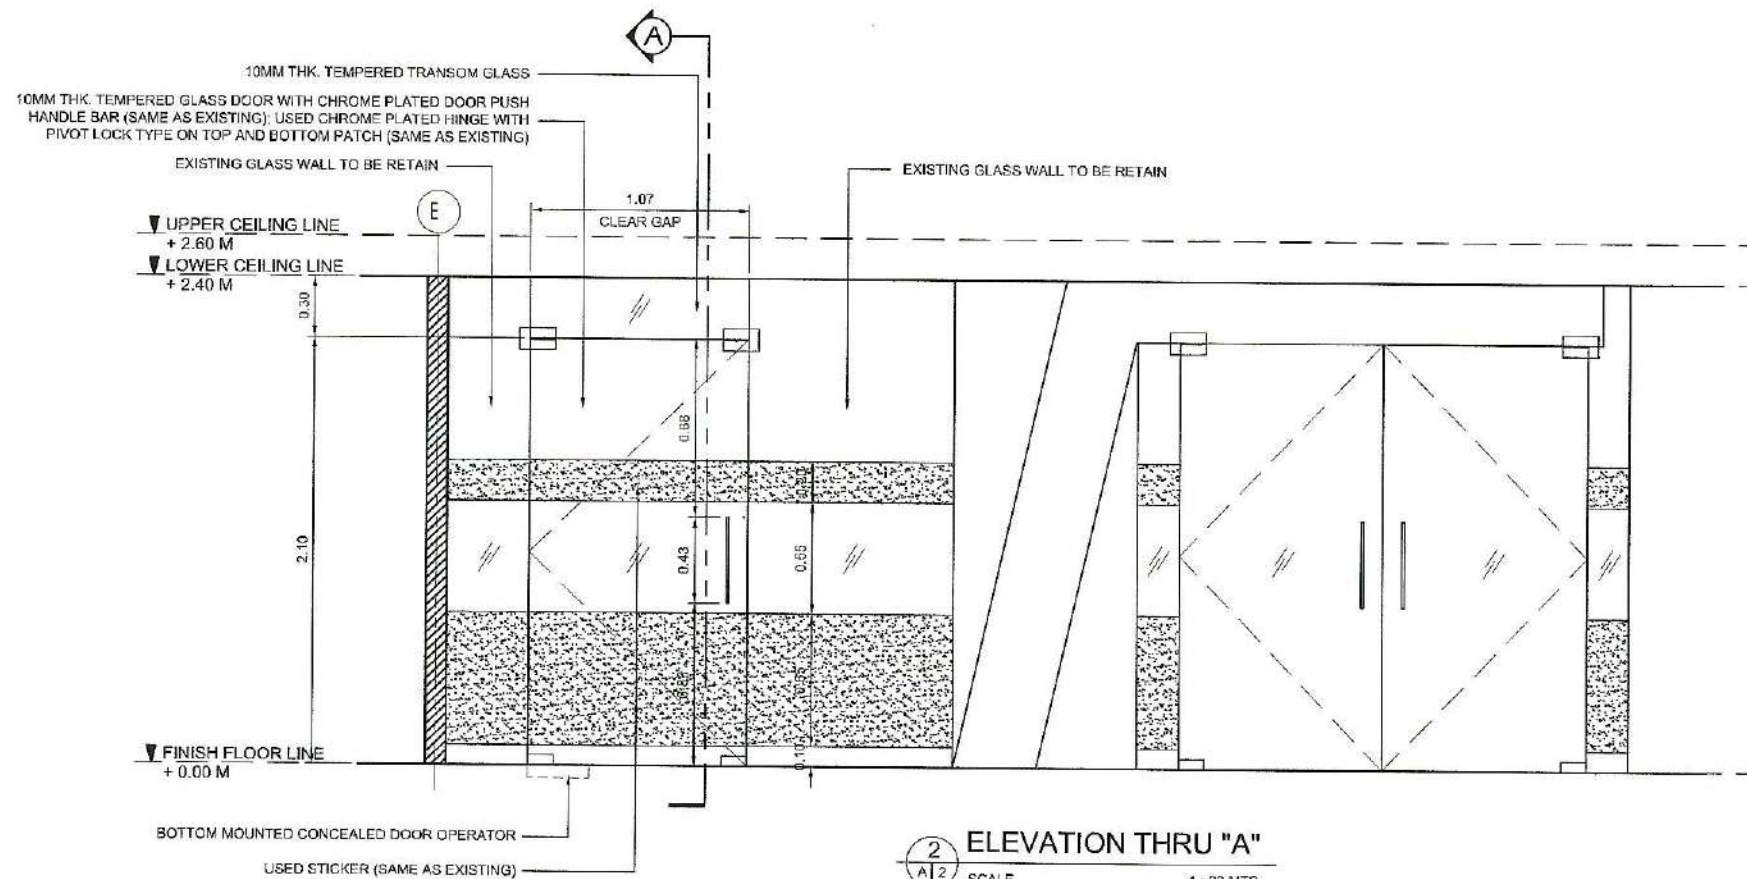

2 ELEVATION THRU "A"
SCALE 1:20 MTS.

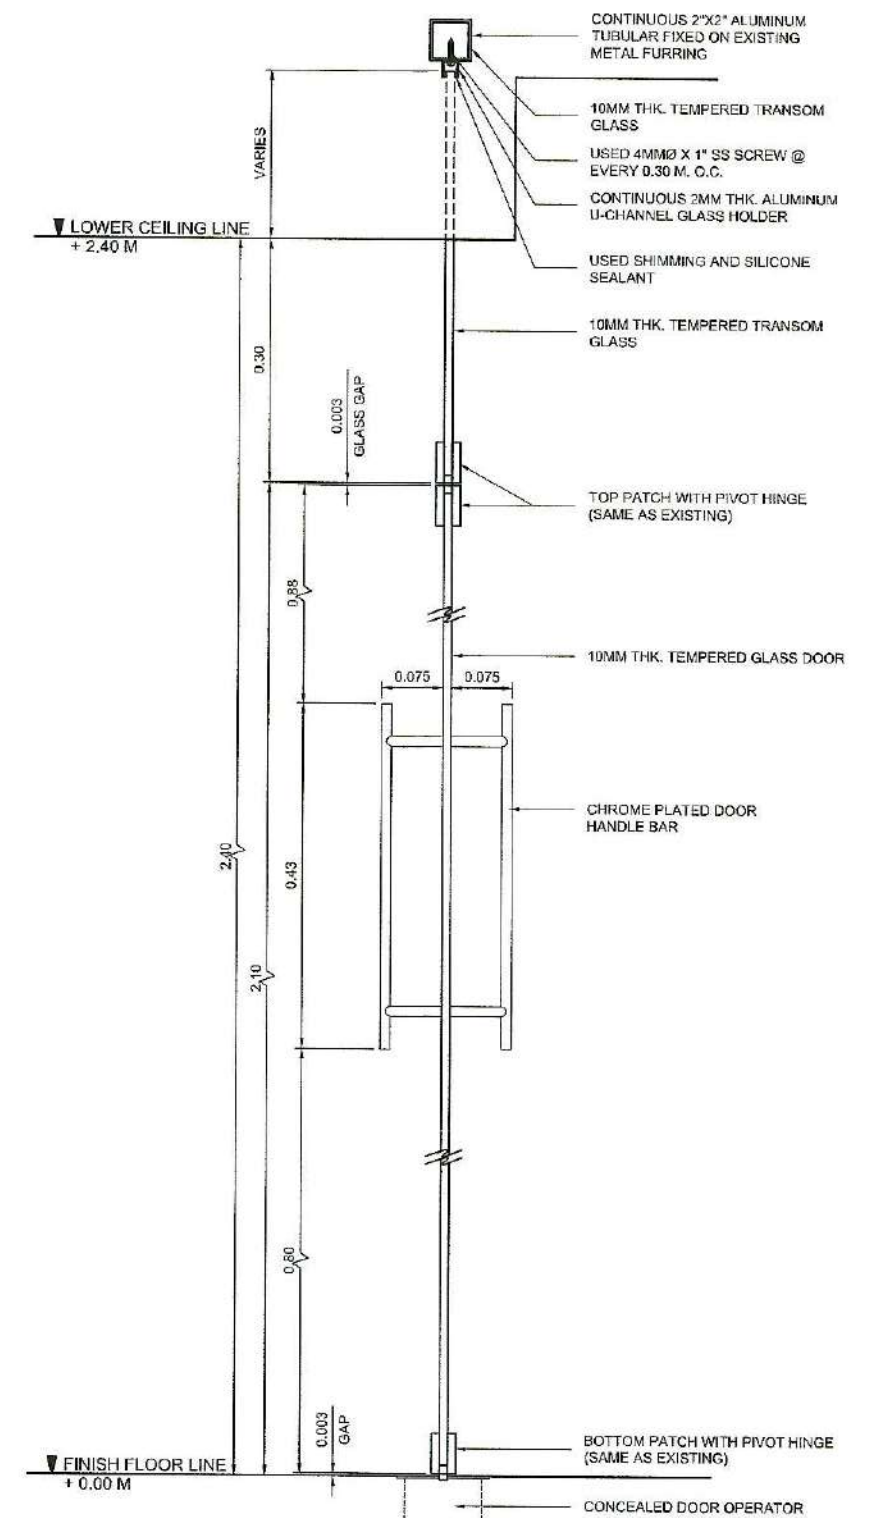

3 SECTION THRU "A"
SCALE 1:5 MTS.






TIEZA
TOURISM INFRASTRUCTURE
AND ENTERPRISE ZONE AUTHORITY
6th & 7th FLR, TOWER 1 DOUBLE DRAGON PLAZA
DOUBLE DRAGON MERIDIAN PARK, MACAPAGAL AVENUE
CORNER EDSA EXTENSION BAY AREA PASAY CITY 1308

PROJECT TITLE/ LOCATION:
**REQUEST FOR ASSISTANCE ON
INSTALLATION OF ADDITIONAL GLASS
DIVIDER FOR BDD CONFERENCE ROOM**
7TH FLR., TIEZA BUILDING

PROJECT EVALUATION AND PLANNING DEPARTMENT
PREPARED BY: JORGE JR. B. POLINTAN
CHECKED BY: RADY E. ADAME
REVIEWED BY: GEOFFREY L. MACALALAD
DRAWN BY: JBP
DATE: _____
MANAGER PROJECT PLANNING & DESIGN DIVISION
CIC - MANAGER PROJECT EVALUATION & PLANNING DEPARTMENT

RECOMMENDING APPROVAL: GREGORY A. OLLER
APPROVED BY: MARK T. LAPID
ASSISTANT CHIEF OPERATING OFFICER/ ARCHITECTURAL & ENGINEERING SERVICES OFFICER
CHIEF OPERATING OFFICER


SHEET CONTENTS: FRONT ELEVATION, RIGHT SIDE ELEVATION, REAR ELEVATION, LEFT SIDE ELEVATION, CONCRETE CLADDING DETAIL.
R.A. 545
SHEET NO. A/2
THIS DRAWING IS A PROPERTY OF TIEZA AND CANNOT BE REPRODUCED WITHOUT THEIR CONSENT.
REVISIONS:

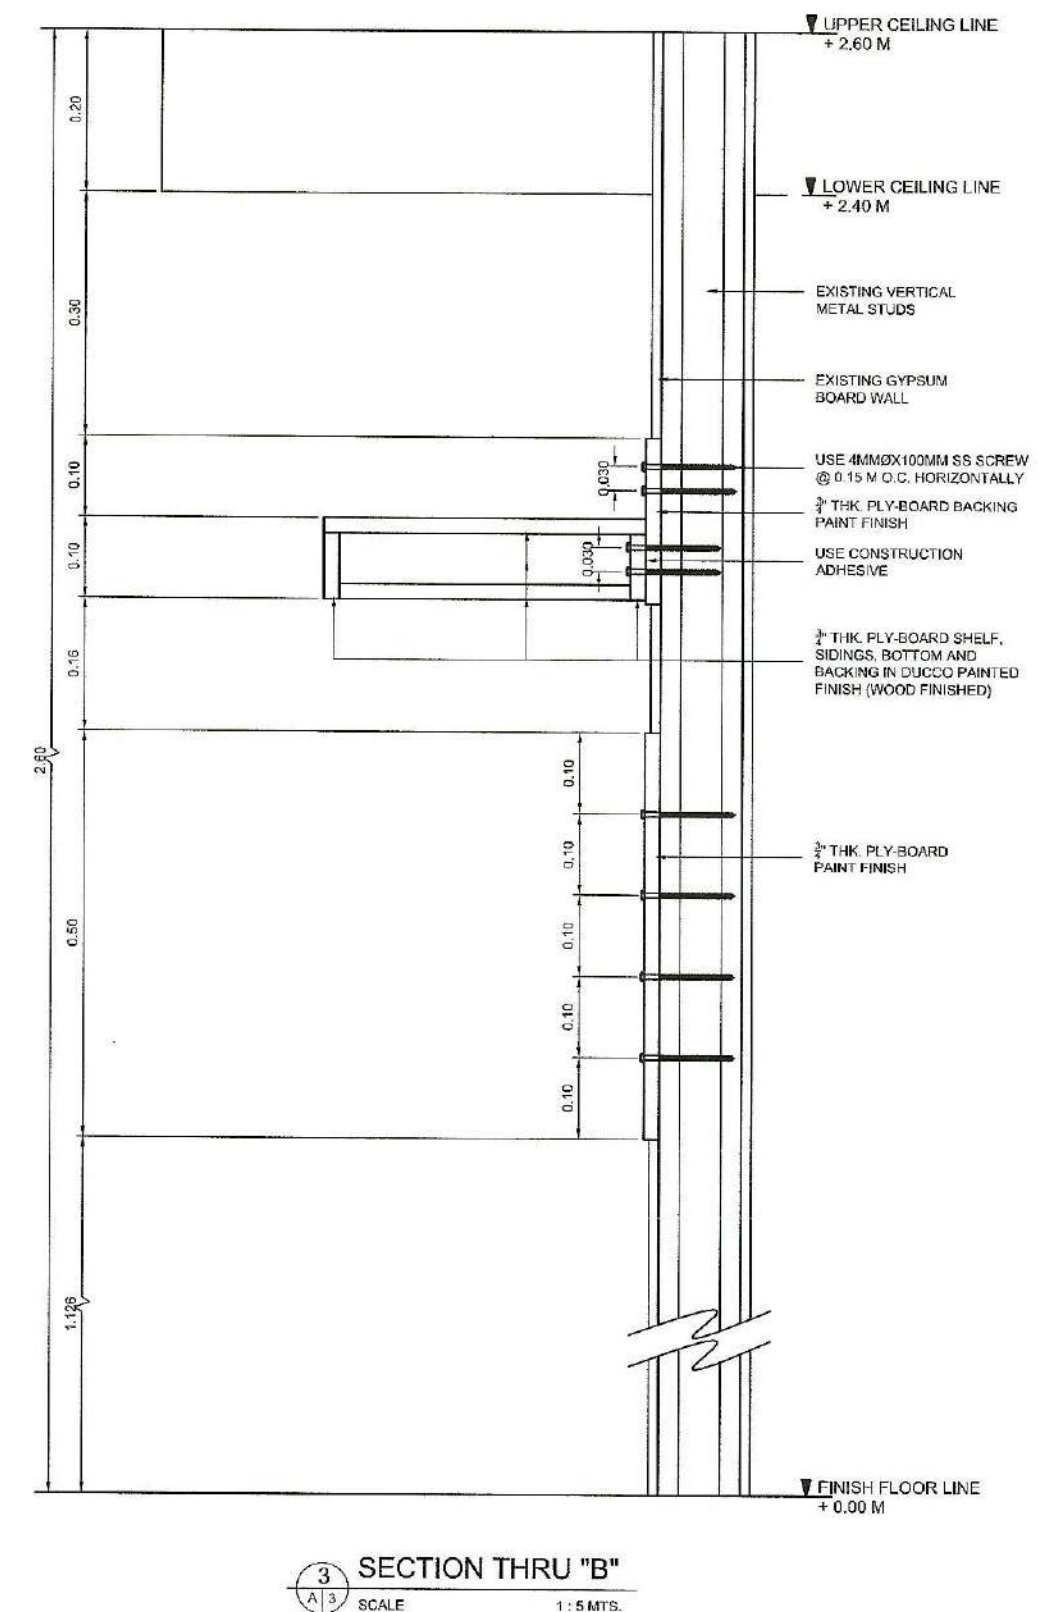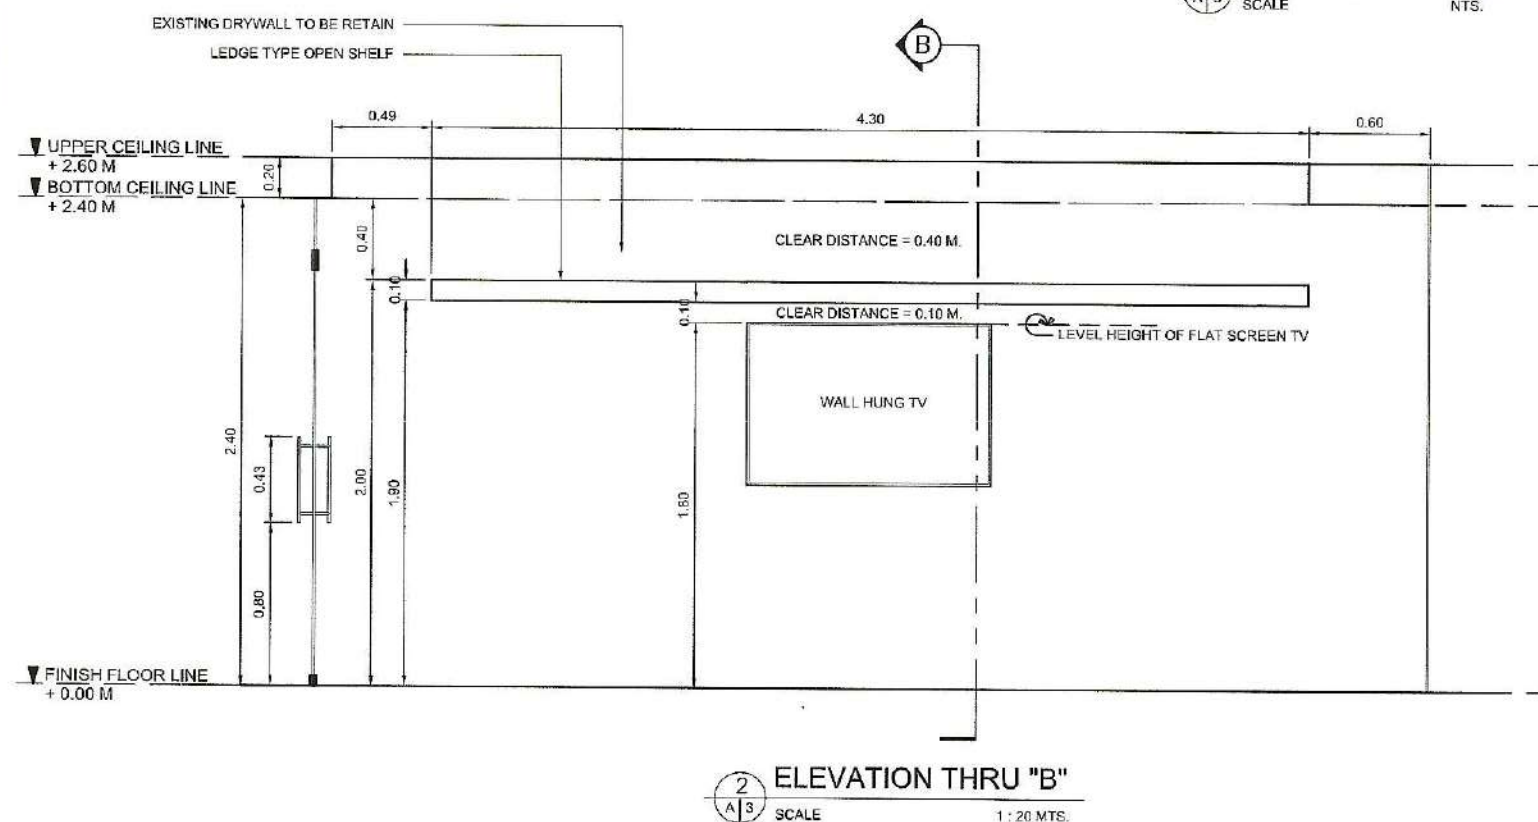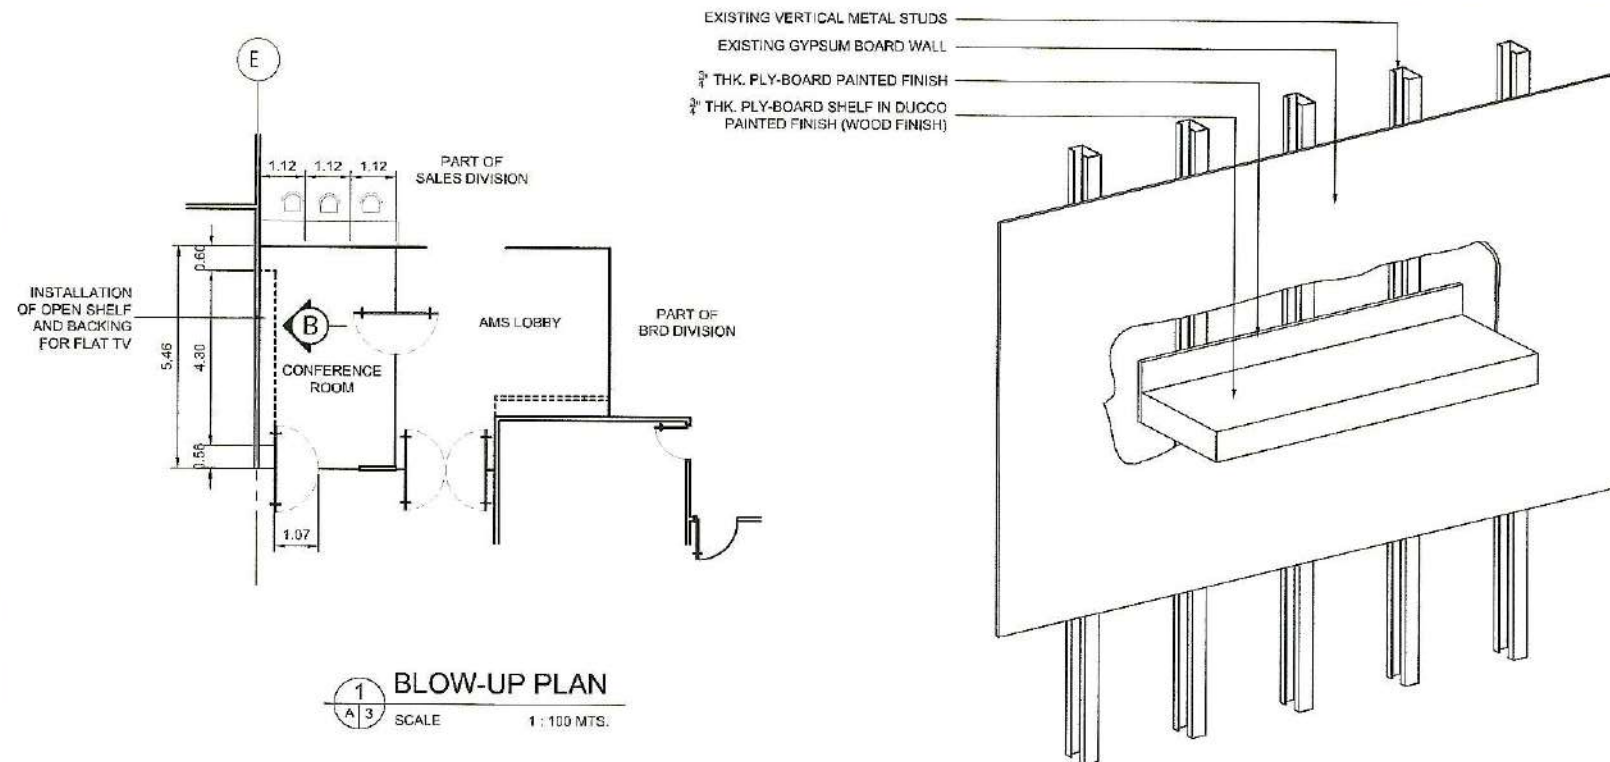


TIEZA
TOURISM INFRASTRUCTURE
AND ENTERPRISE ZONE AUTHORITY
6th & 7th FLR. TOWER 1 DOUBLE DRAGON PLAZA
DOUBLE DRAGON MERIDIAN PARK, MACAPAGAL AVENUE
CORNER EDSA EXTENSION BAY AREA PASAY CITY 1308

PROJECT TITLE/ LOCATION:
**REQUEST FOR ASSISTANCE ON
INSTALLATION OF ADDITIONAL GLASS
DIVIDER FOR BDD CONFERENCE ROOM
7TH FLR., TIEZA BUILDING**


PROJECT EVALUATION AND PLANNING DEPARTMENT			RECOMMENDING APPROVAL:	APPROVED BY:	SHEET CONTENTS:	R.A. 545	SHEET NO.
PREPARED BY: JORGE JR. B. POLINTAN	CHECKED BY: RADY E. ADAME	REVIEWED BY: JEFFREY L. MACALAD	GREGORY A. OLLER	MARK T. LAPID	BLOW-UP PLAN ELEVATIONS SECTION BLOW-UP DETAIL	THIS DRAWING IS A PROPERTY OF TIEZA AND CANNOT BE REPRODUCED WITHOUT THEIR CONSENT	A 3
DRAWN BY: JBP DATE:	MANAGER PROJECT PLANNING & DESIGN DIVISION	OIC - MANAGER PROJECT EVALUATION & PLANNING DEPARTMENT	ASSISTANT CHIEF OPERATING OFFICER ARCHITECTURAL & ENGINEERING SERVICES SECTOR	CHIEF OPERATING OFFICER	REVISIONS:		

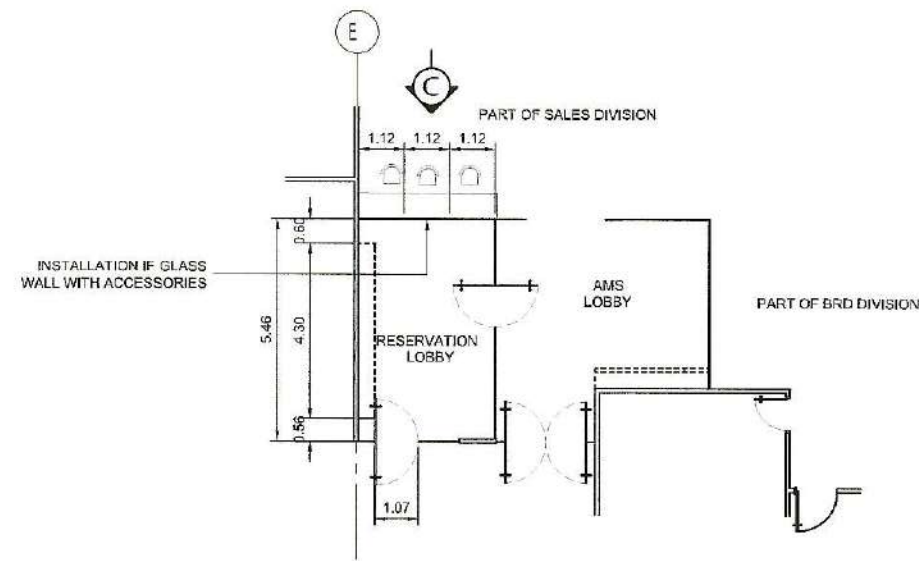

BLOW-UP PLAN
SCALE 1:100 MTS.

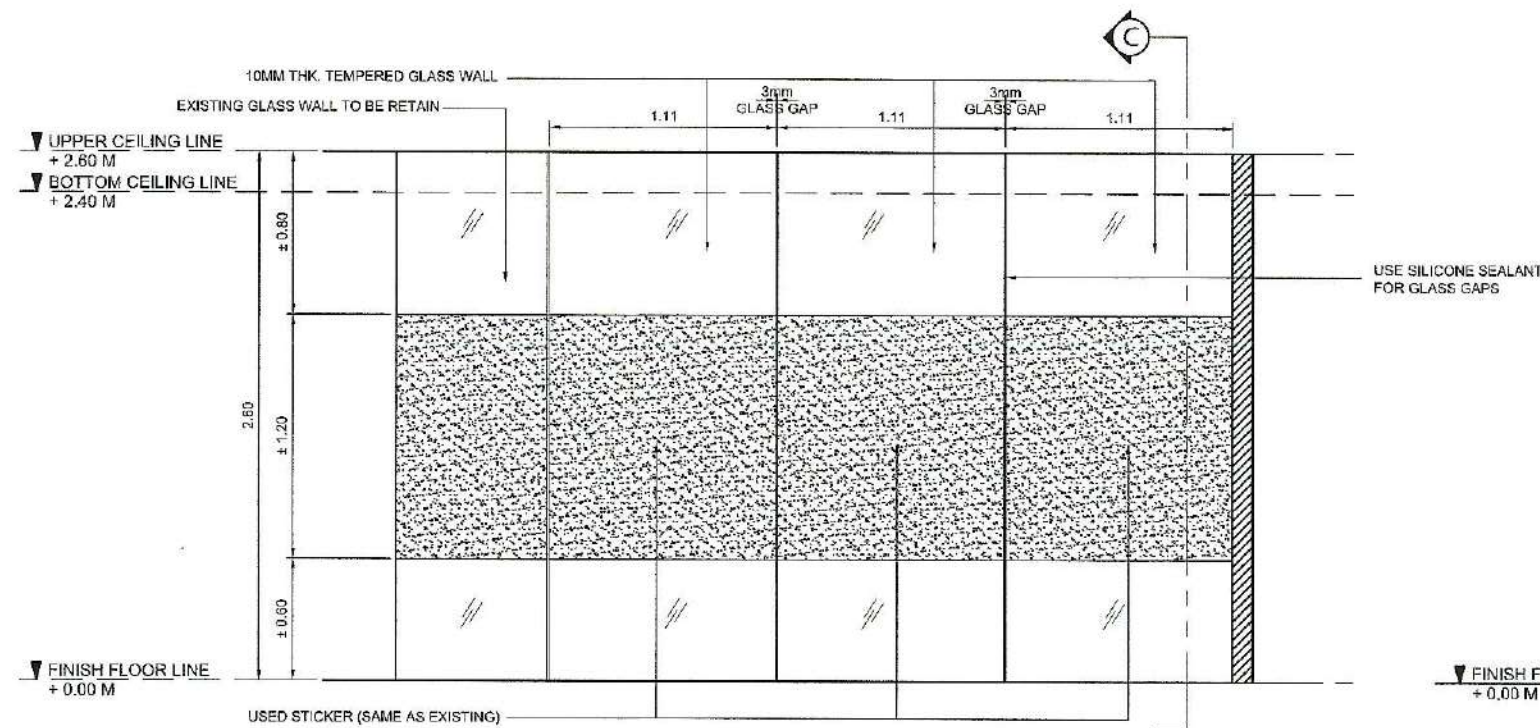

ELEVATION THRU "C"
SCALE 1:20 MTS.

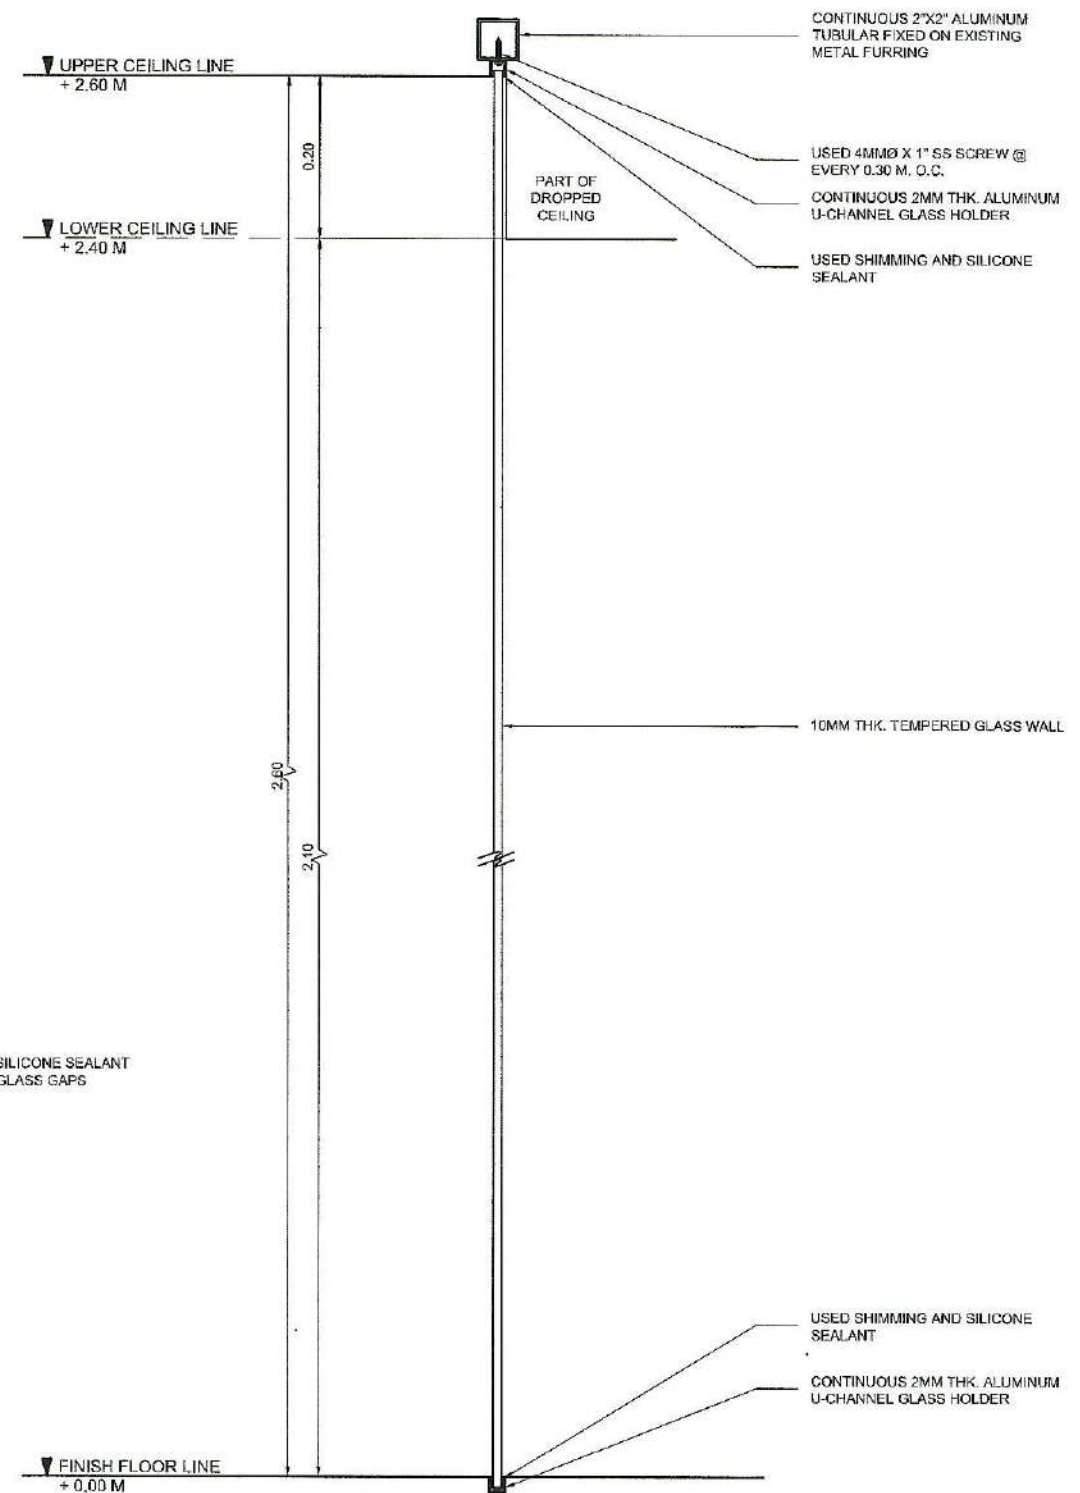

SECTION THRU "C"
SCALE 1:5 MTS.



TIEZA
TOURISM INFRASTRUCTURE
AND ENTERPRISE ZONE AUTHORITY
6th & 7th FLR, TOWER 1 DOUBLE DRAGON PLAZA
DOUBLE DRAGON MERIDIAN PARK, MACAPAGAL AVENUE
CORNER EDSA EXTENSION BAY AREA, PASAY CITY 1305

PROJECT TITLE/ LOCATION:
**REQUEST FOR ASSISTANCE ON
INSTALLATION OF ADDITIONAL GLASS
DIVIDER FOR BDD CONFERENCE ROOM**
7TH FLR., TIEZA BUILDING

PROJECT EVALUATION AND PLANNING DEPARTMENT
PREPARED BY: JORGE JR. B. POLINTAN
CHECKED BY: RADY E. ADAME
REVIEWED BY: GEOFFREY L. MACALALAD
DRAWN BY: JBP
DATE: _____
MANAGER
PROJECT PLANNING & DESIGN DIVISION
CIC - MANAGER
PROJECT EVALUATION & PLANNING DEPARTMENT


RECOMMENDING APPROVAL: GREGORY A. OLLER
ASSISTANT CHIEF OPERATING OFFICER
ARCHITECTURAL & ENGINEERING SERVICES SECTOR

APPROVED BY: MARK T. LAPID
CHIEF OPERATING OFFICER


SHEET CONTENTS: BLOW-UP PLAN
ELEVATION
SECTION
REVISIONS:

R.A. 545
THIS DRAWING IS
A PROPERTY OF
TIEZA AND CANNOT
BE REPRODUCED
WITHOUT THEIR
CONSENT.


SHEET NO.
A
4

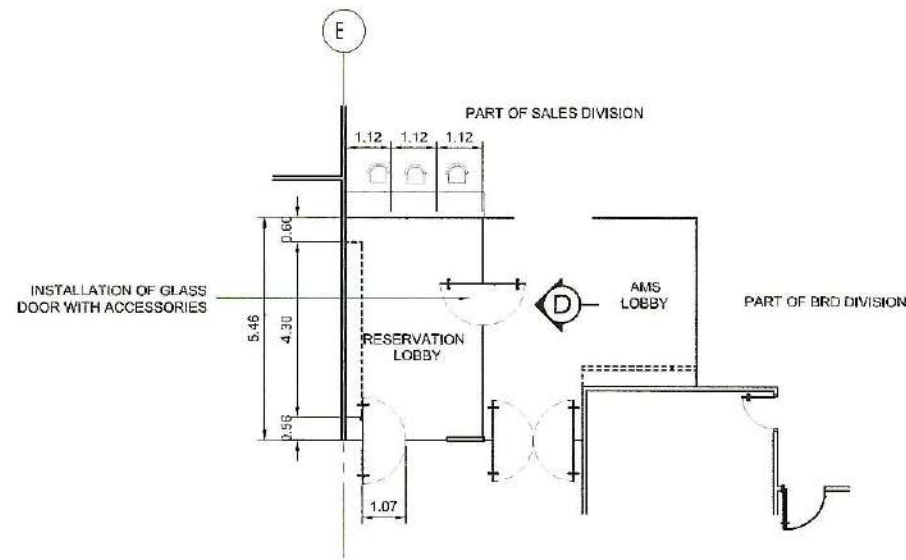

1 BLOW-UP PLAN
SCALE 1 : 100 MTS.

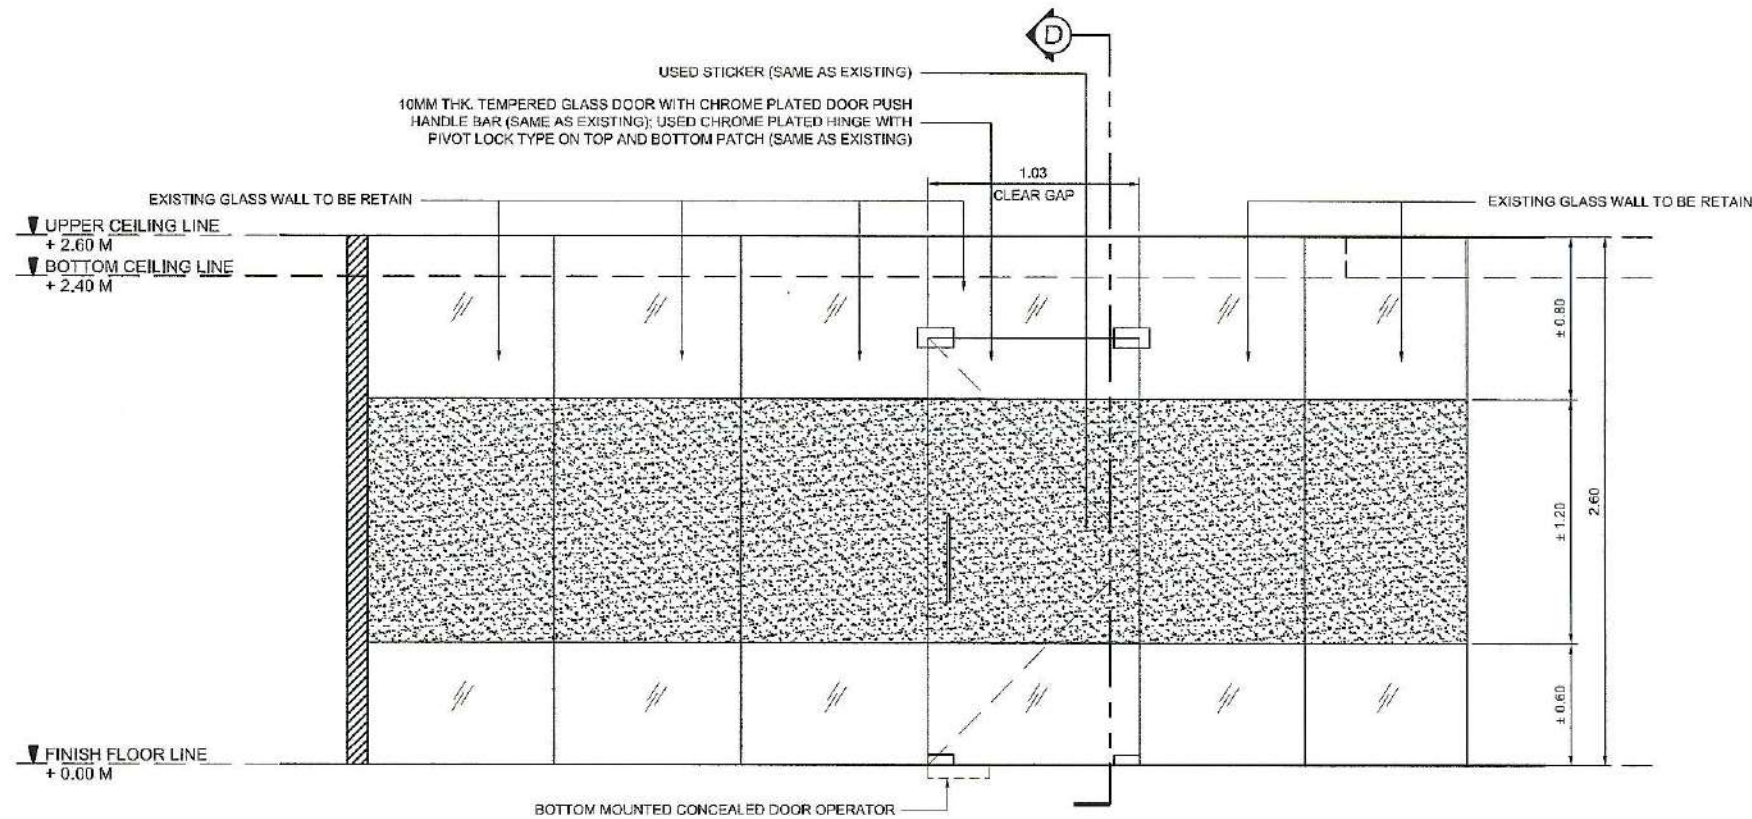

2 ELEVATION THRU "D"
SCALE 1 : 20 MTS.

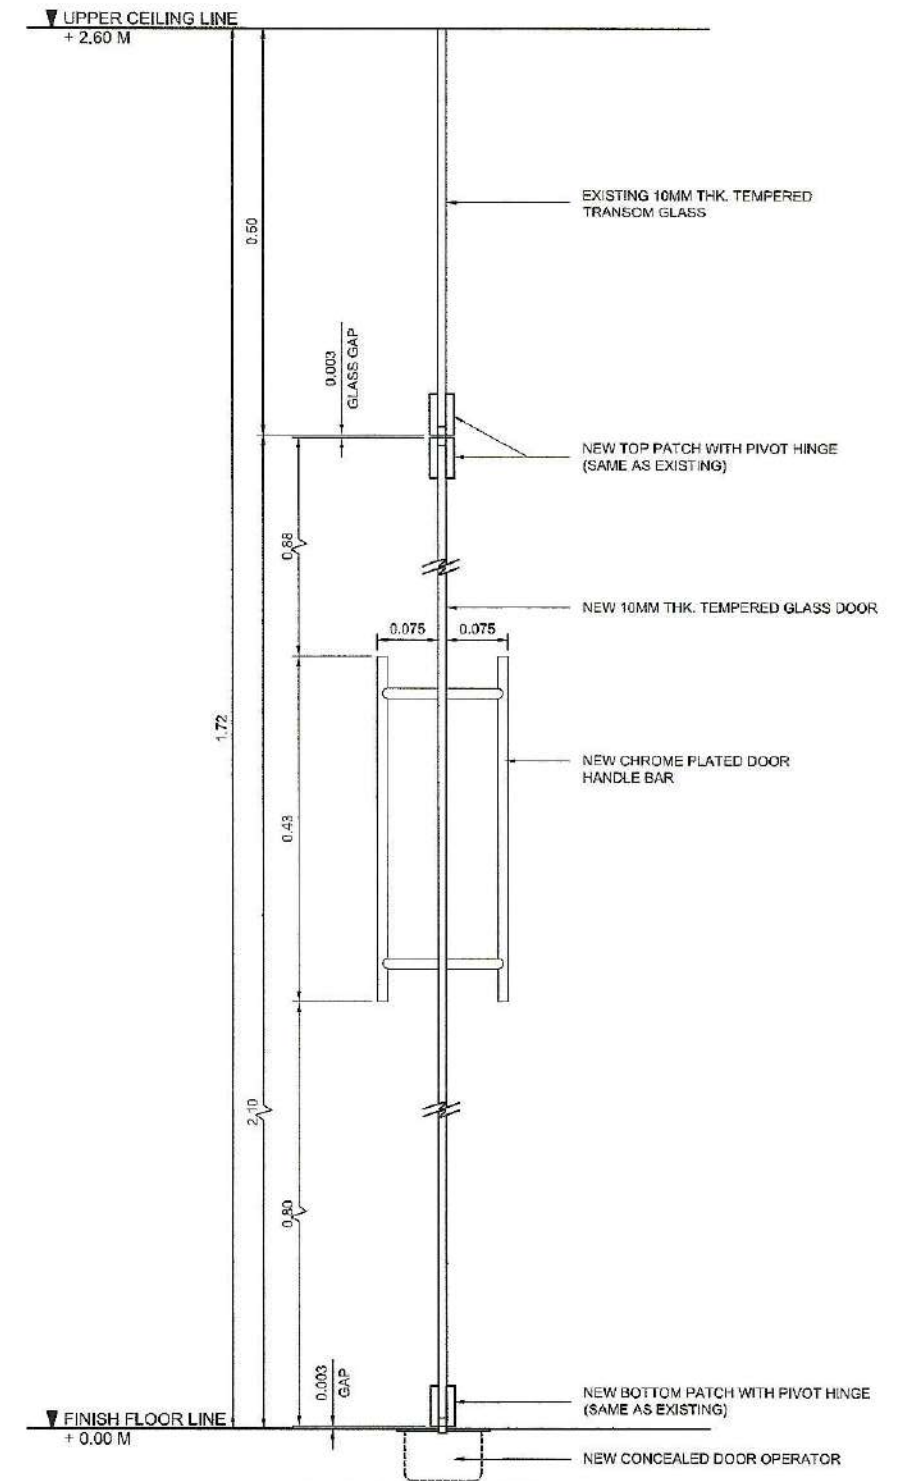

3 SECTION THRU "D"
SCALE 1 : 5 MTS.



TIEZA
TOURISM INFRASTRUCTURE
AND ENTERPRISE ZONE AUTHORITY
8th & 7th FLR, TOWER 1 DOUBLE DRAGON PLAZA
DOUBLE DRAGON MERIDIAN PARK, MACAPAGAL AVENUE
CORNER EDSA EXTENSION BAY AREA, PASAY CITY 1308

PROJECT TITLE/ LOCATION:
**REQUEST FOR ASSISTANCE ON
INSTALLATION OF ADDITIONAL GLASS
DIVIDER FOR BDD CONFERENCE ROOM**
7TH FLR., TIEZA BUILDING

PROJECT EVALUATION AND PLANNING DEPARTMENT
PREPARED BY: JORGE JR. B. POLINTAN
CHECKED BY: RADY E. ADAME
REVIEWED BY: GEOFFREY L. MACALALAD
DRAWN BY: JBP
DATE: _____
MANAGER
PROJECT PLANNING & DESIGN DIVISION
OIC - MANAGER
PROJECT EVALUATION & PLANNING DEPARTMENT

RECOMMENDING APPROVAL: GREGORY A. OLLER
APPROVED BY: MARK T. LAPID
ASSISTANT CHIEF OPERATING OFFICER
ARCHITECTURAL & ENGINEERING SERVICES SECTION
CHIEF OPERATING OFFICER

SHEET CONTENTS: BLOW-UP PLAN ELEVATION SECTION
R.A. 545
SHEET NO. **A 5**
THIS DRAWING IS A PROPERTY OF TIEZA AND CANNOT BE REPRODUCED WITHOUT THEIR CONSENT.
REVISIONS:

