



Republic of the Philippines
Tourism Infrastructure & Enterprise Zone Authority

SUPPLEMENTAL/BID BULLETIN

NO. 6-10-04-24

**SUPPLY, DELIVERY AND INSTALLATION OF VARIOUS FURNITURE AND FIXTURE IN
BANAUE HOTEL AND YOUTH, BANAUE IFUGAO**


The Bids and Awards Committee of TIEZA hereby announces the clarification/s or amendments to the bidding documents as discussed and agreed during the pre-bidding conference.

Rendition of pictures or IDR concept shall be submitted with the technical bid proposal I order for the BAC to check if it is compliant with the Banaue Hotel. Delivery shall start **240 calendar days** after receipt of the NTP and completed within 15 days thereafter.


Please see attached floor plan and sample pictures of furniture for reference for the above-mentioned project:

All other issuances inconsistent herewith shall be superseded.

Please be guided accordingly.

 for. 


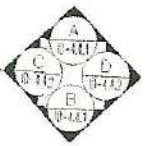



02-2031
02-1031



02-2032

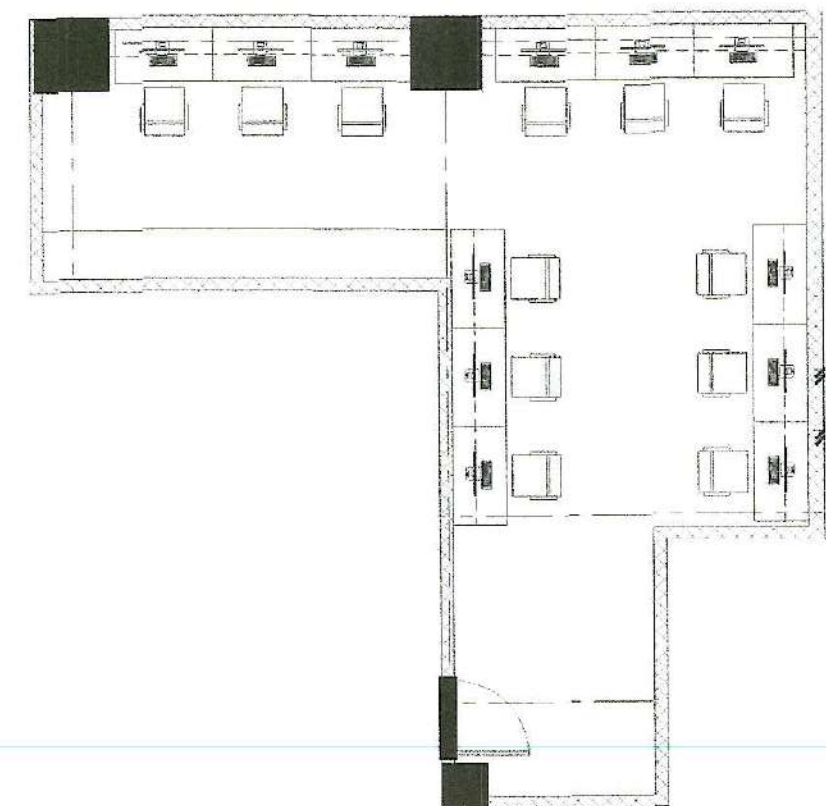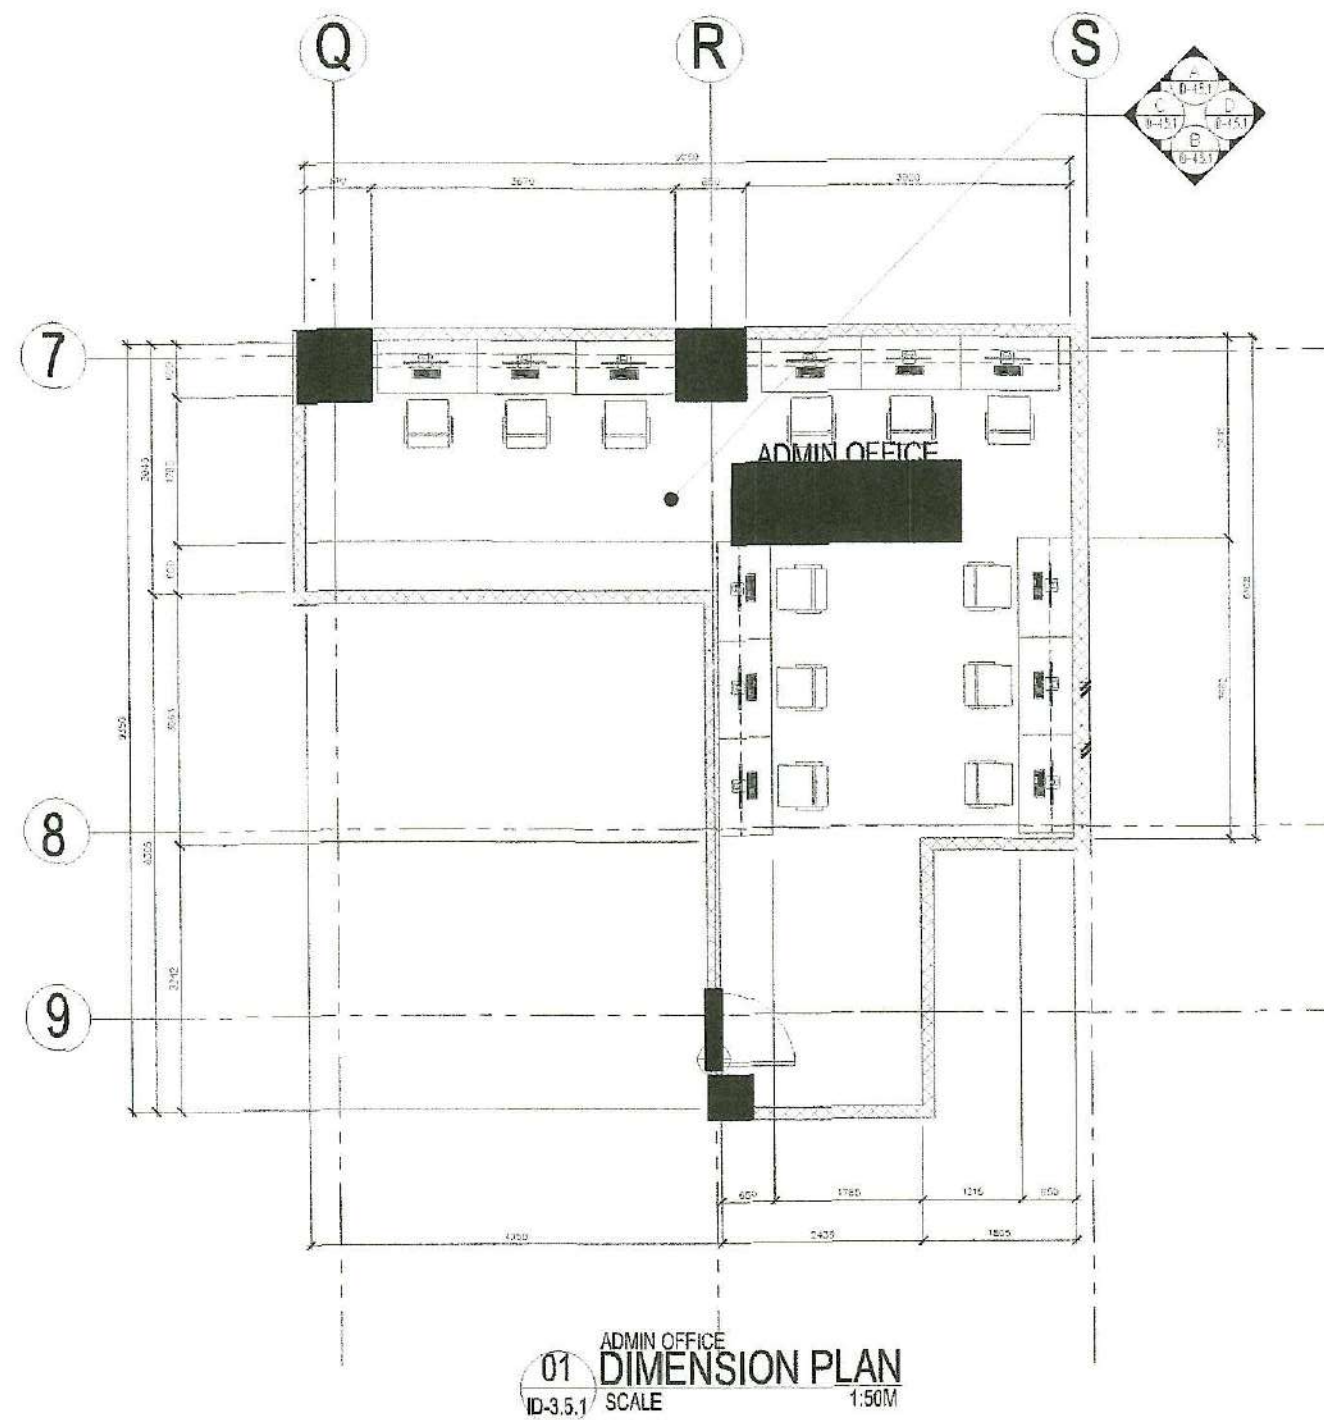


FOR CONSTRUCTION

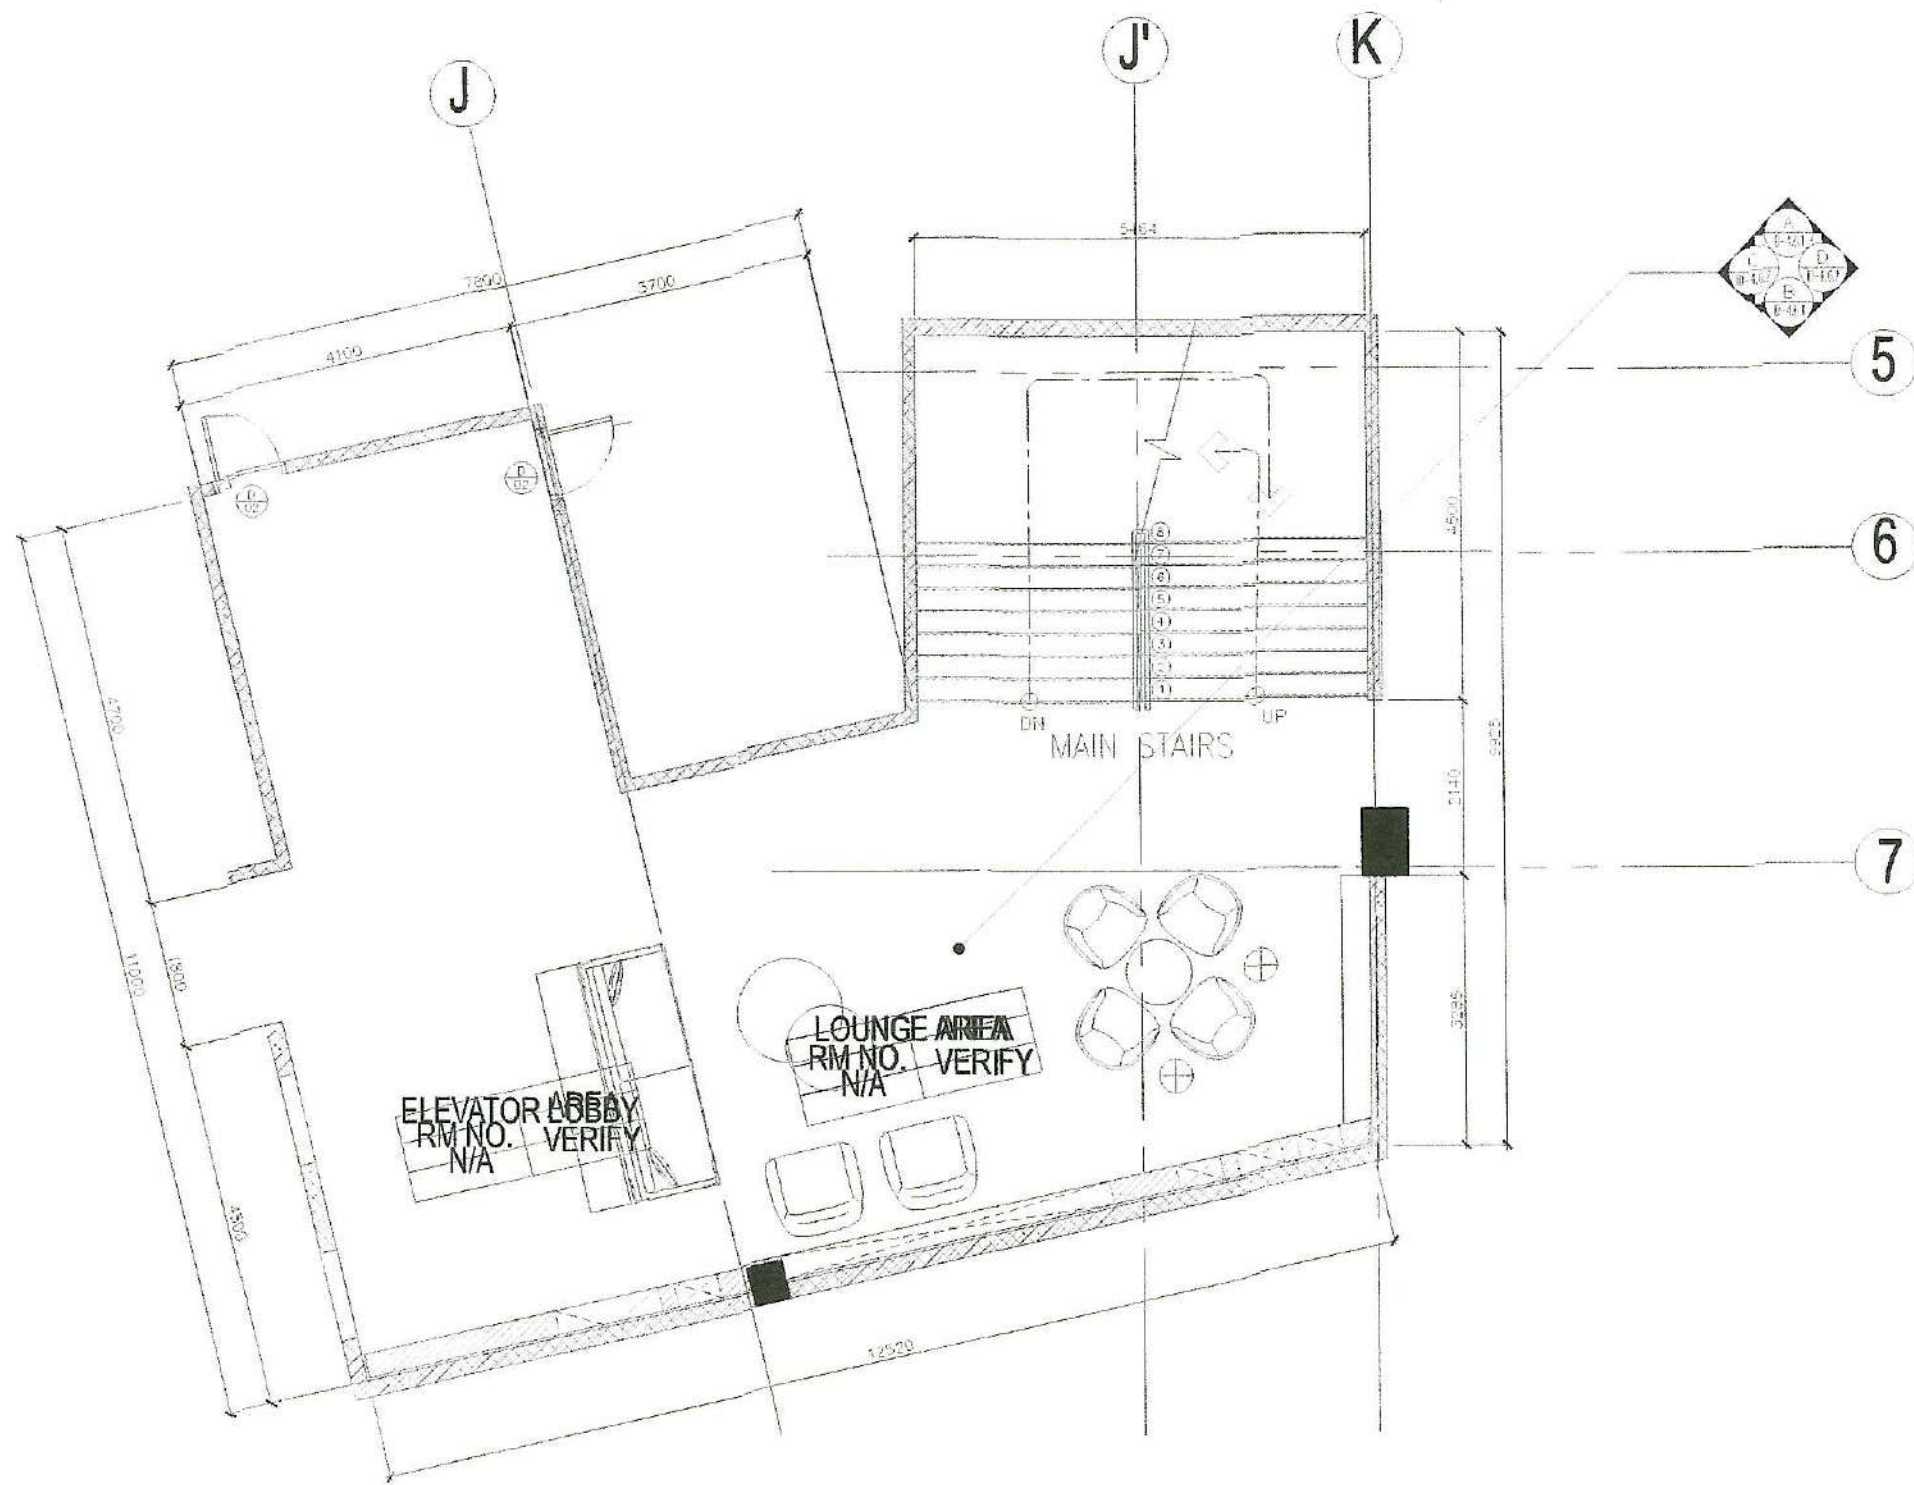


01
ID-3.6.1
UPPER & LOWER BASEMENT LOUNGE LOBBY
DIMENSION PLAN
SCALE 1:50M

FOR CONSTRUCTION

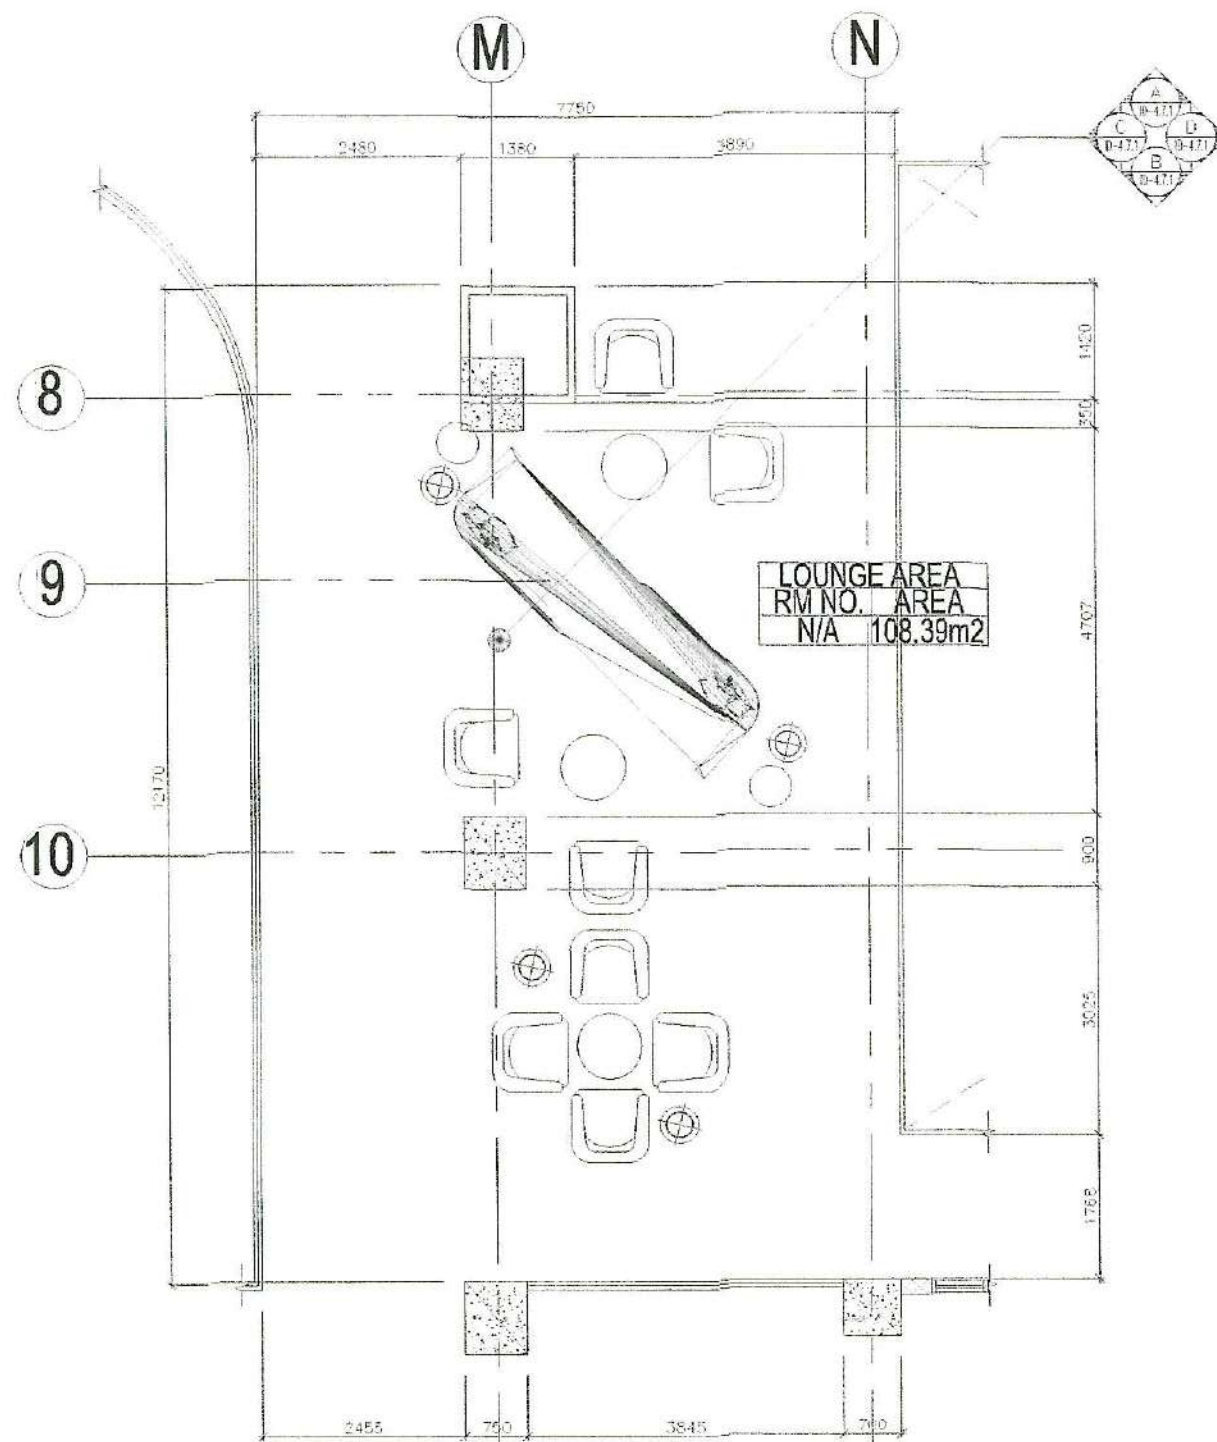


01 2F LOUNGE AREA
ID-3.7.1 DIMENSION PLAN
SCALE 1:50M

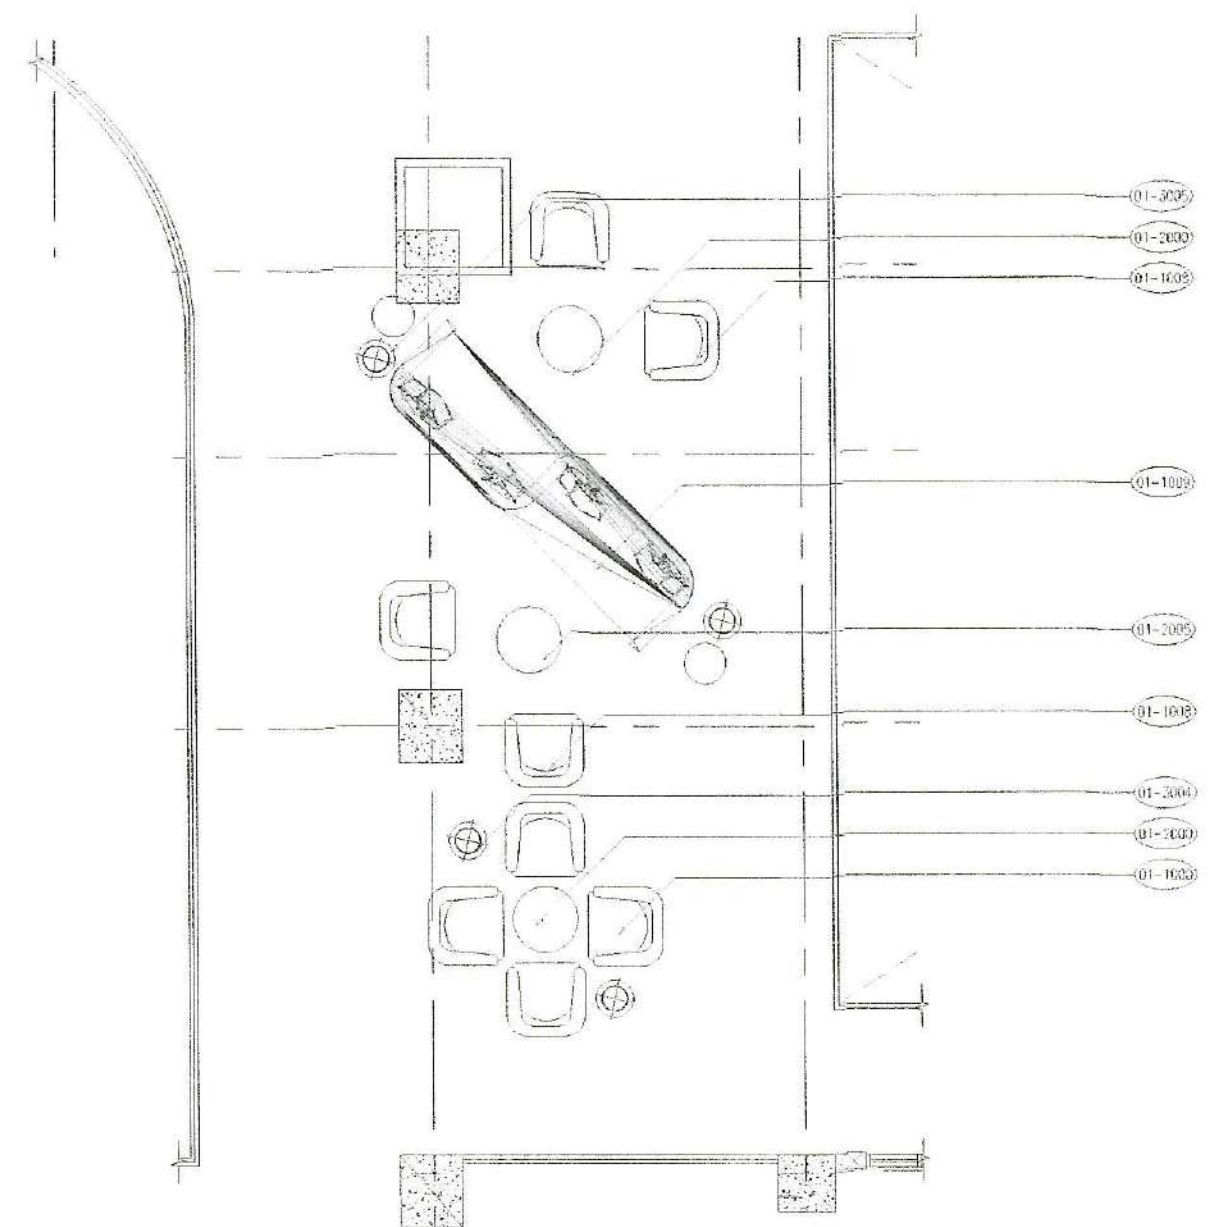


02 2F LOUNGE AREA
ID-3.7.1 FURNITURE, FIXTURE & EQUIPMENT PLAN
SCALE 1:50M

FOR CONSTRUCTION

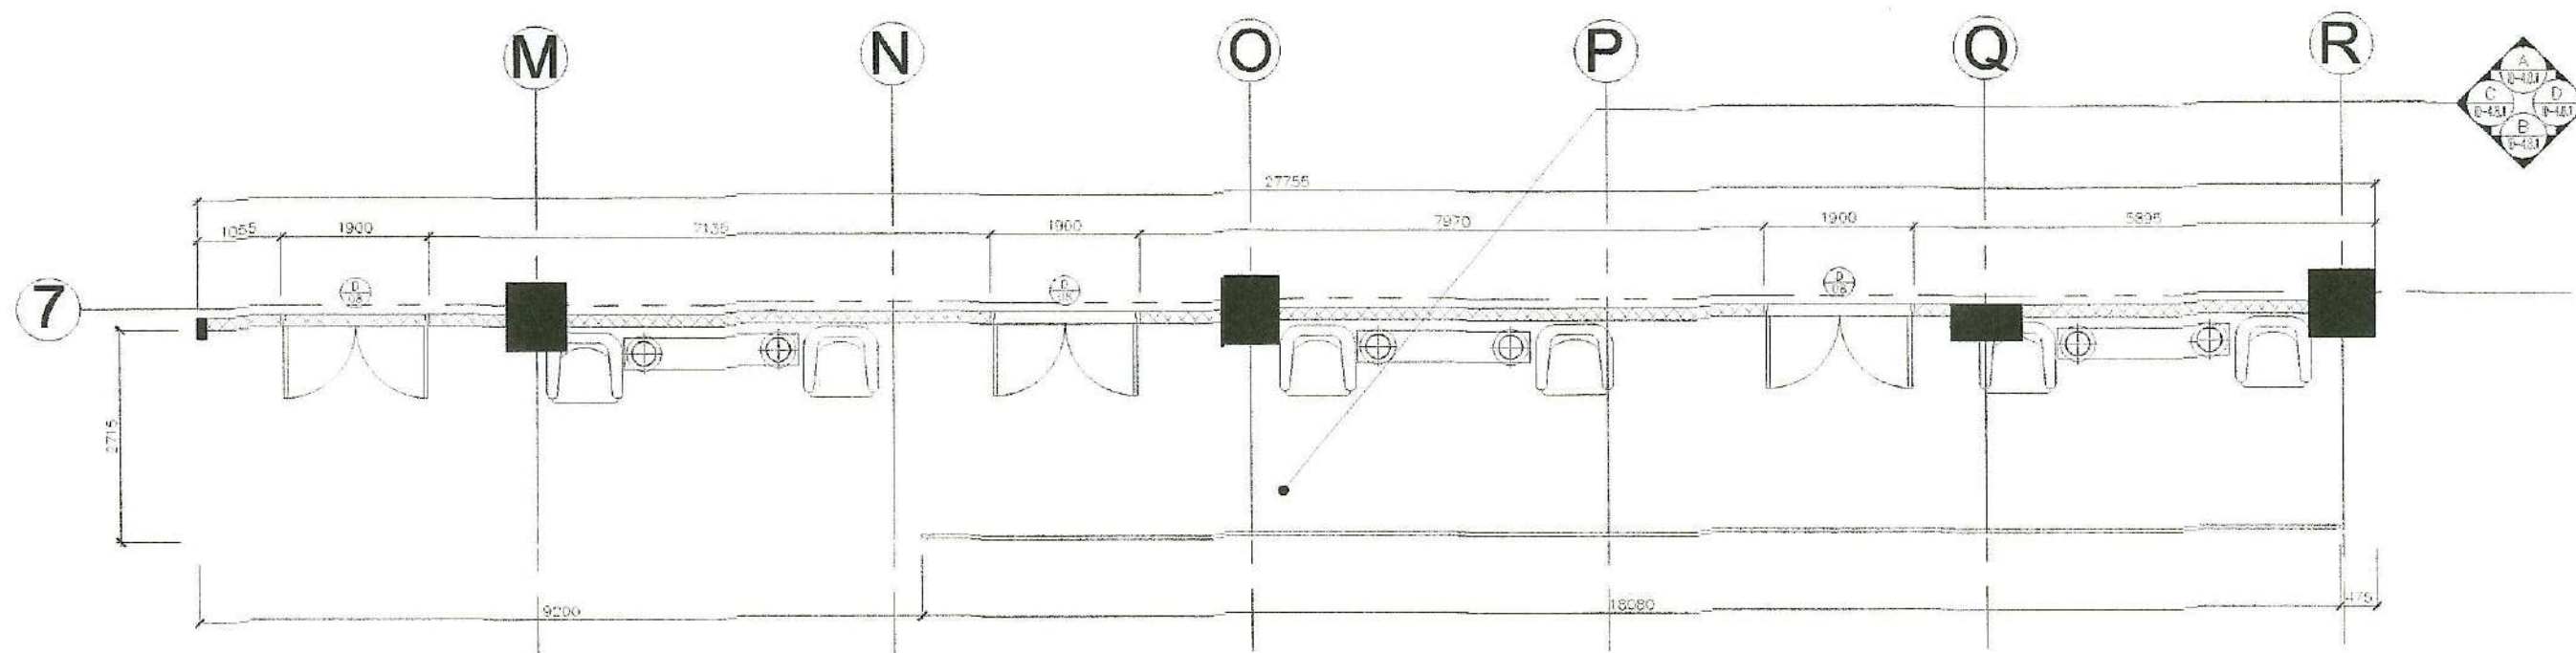


01
ID- 3.8.1 SCALE 1:50M
FUNCTION ROOM HALLWAY
DIMENSION PLAN

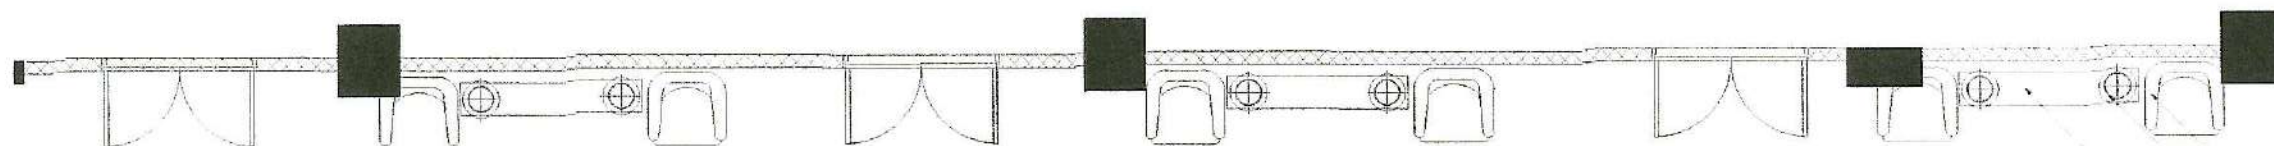


02
ID- 3.8.1 SCALE 1:50M
FUNCTION ROOM HALLWAY
FURNITURE, FIXTURES AND EQUIPMENT LAYOUT

FOR CONSTRUCTION

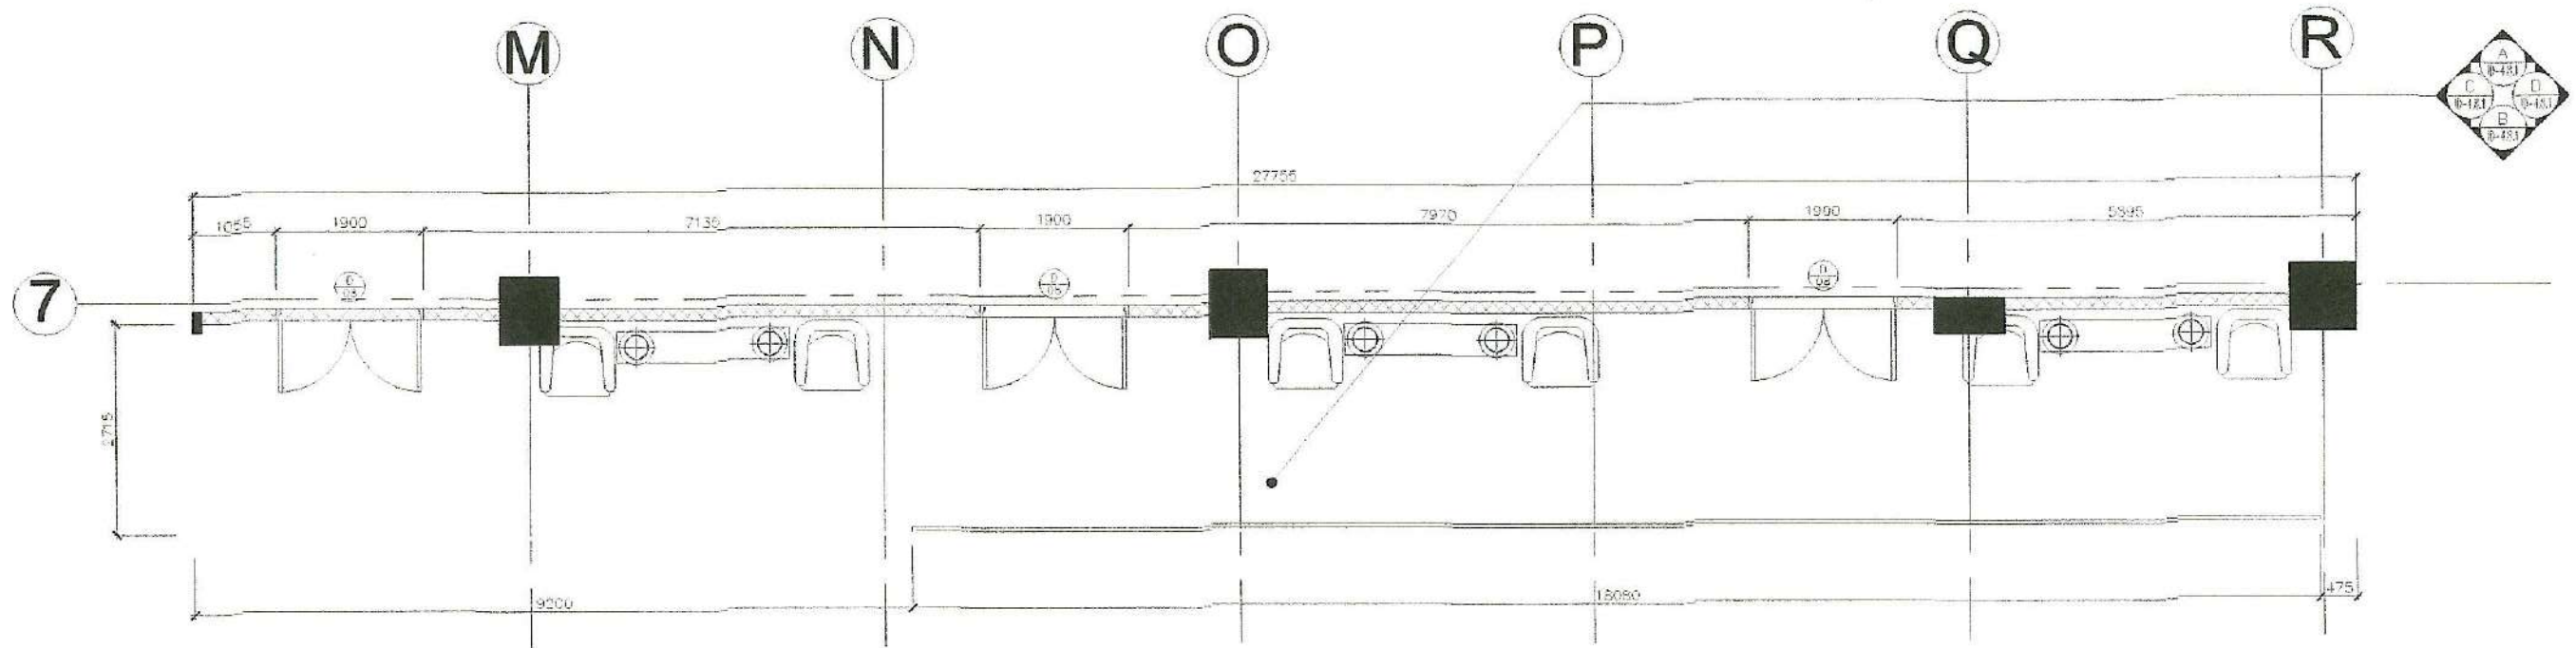

01
ID- 3.8.1 SCALE 1:50M
FUNCTION ROOM HALLWAY
DIMENSION PLAN

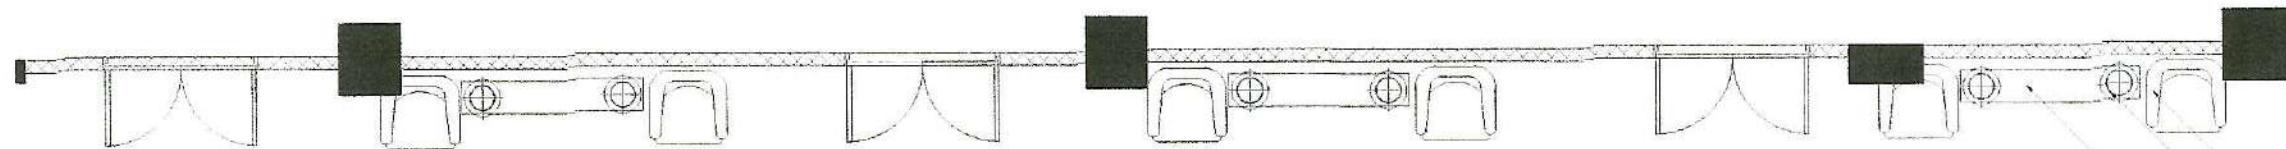

02
ID- 3.8.1 SCALE 1:50M
FUNCTION ROOM HALLWAY
FURNITURE, FIXTURES AND EQUIPMENT LAYOUT

01-1010
01-3005
01-2006


FOR CONSTRUCTION




WTA | architecture + design studio
 1001 West 2nd Street, Minneapolis 55404, Tel: 612.338.7777, Fax: 612.338.7778, Email: info@wta.com
www.wta.com



TIEZA
TOURISM INFRASTRUCTURE
AND ENTERPRISE ZONE AUTHORITY


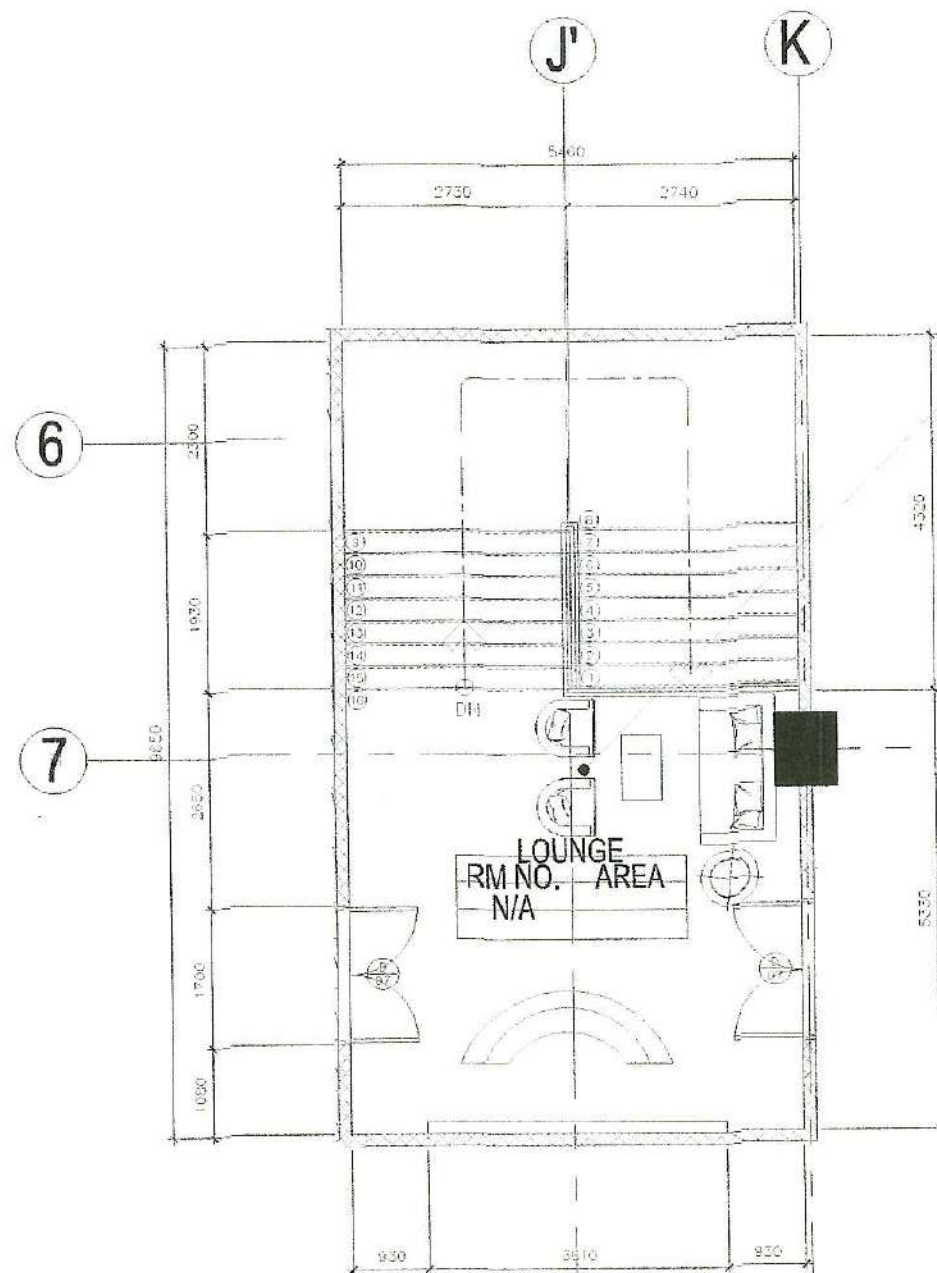


01 THIRD FLOOR LOBBY
DIMENSION PLAN
ID- 3.10.1 SCALE 1:50M

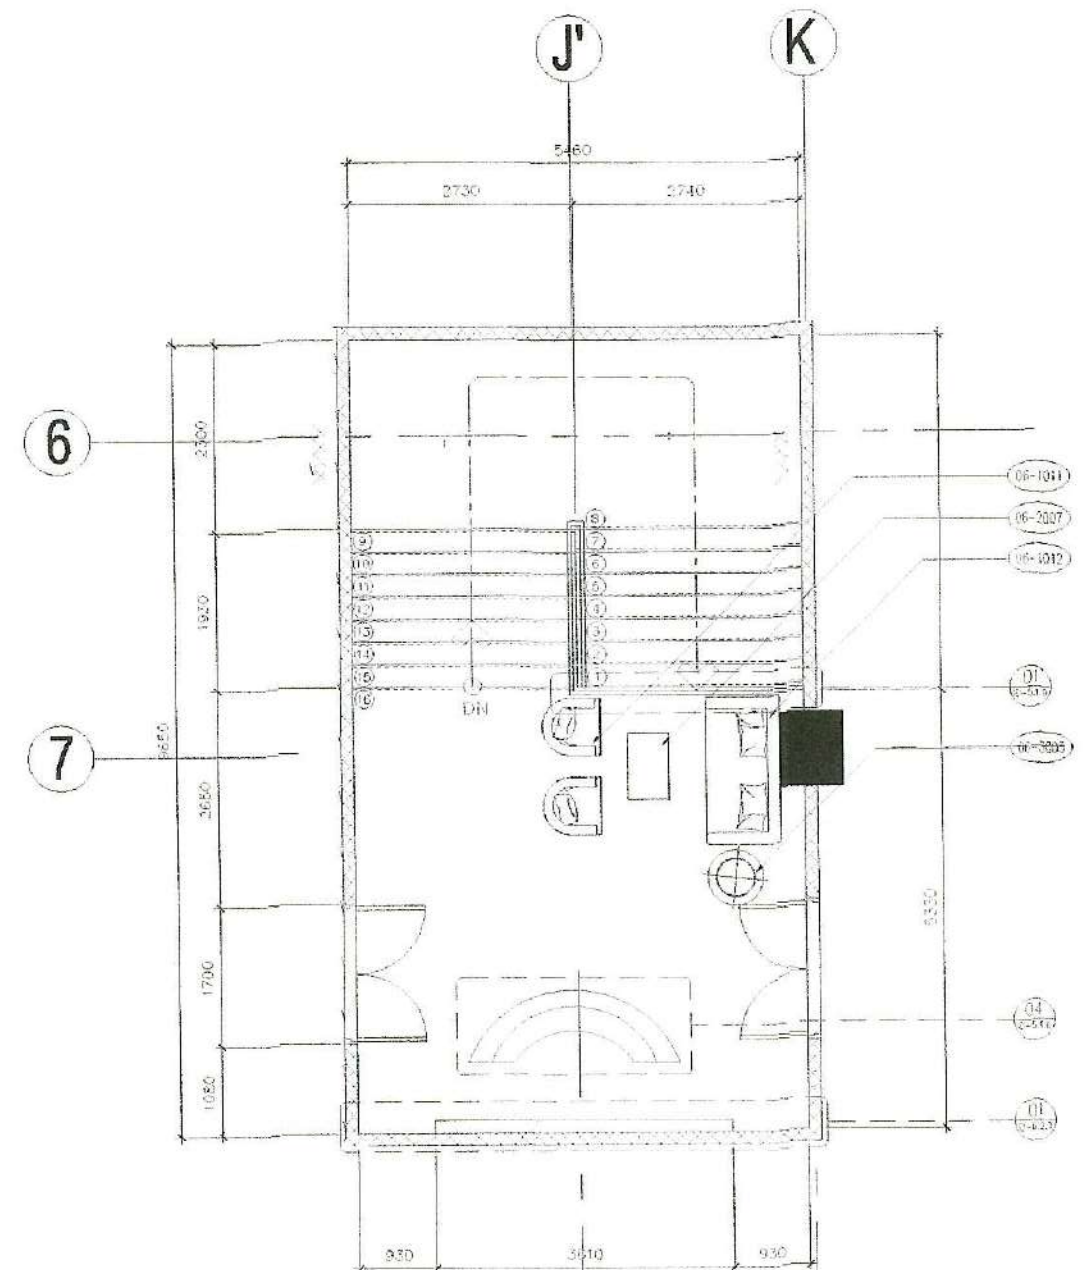


02 THIRD FLOOR LOBBY
FURNITURE, FIXTURE & EQUIPMENT PLAN
ID- 3.10.2 SCALE 1:50M

FOR CONSTRUCTION

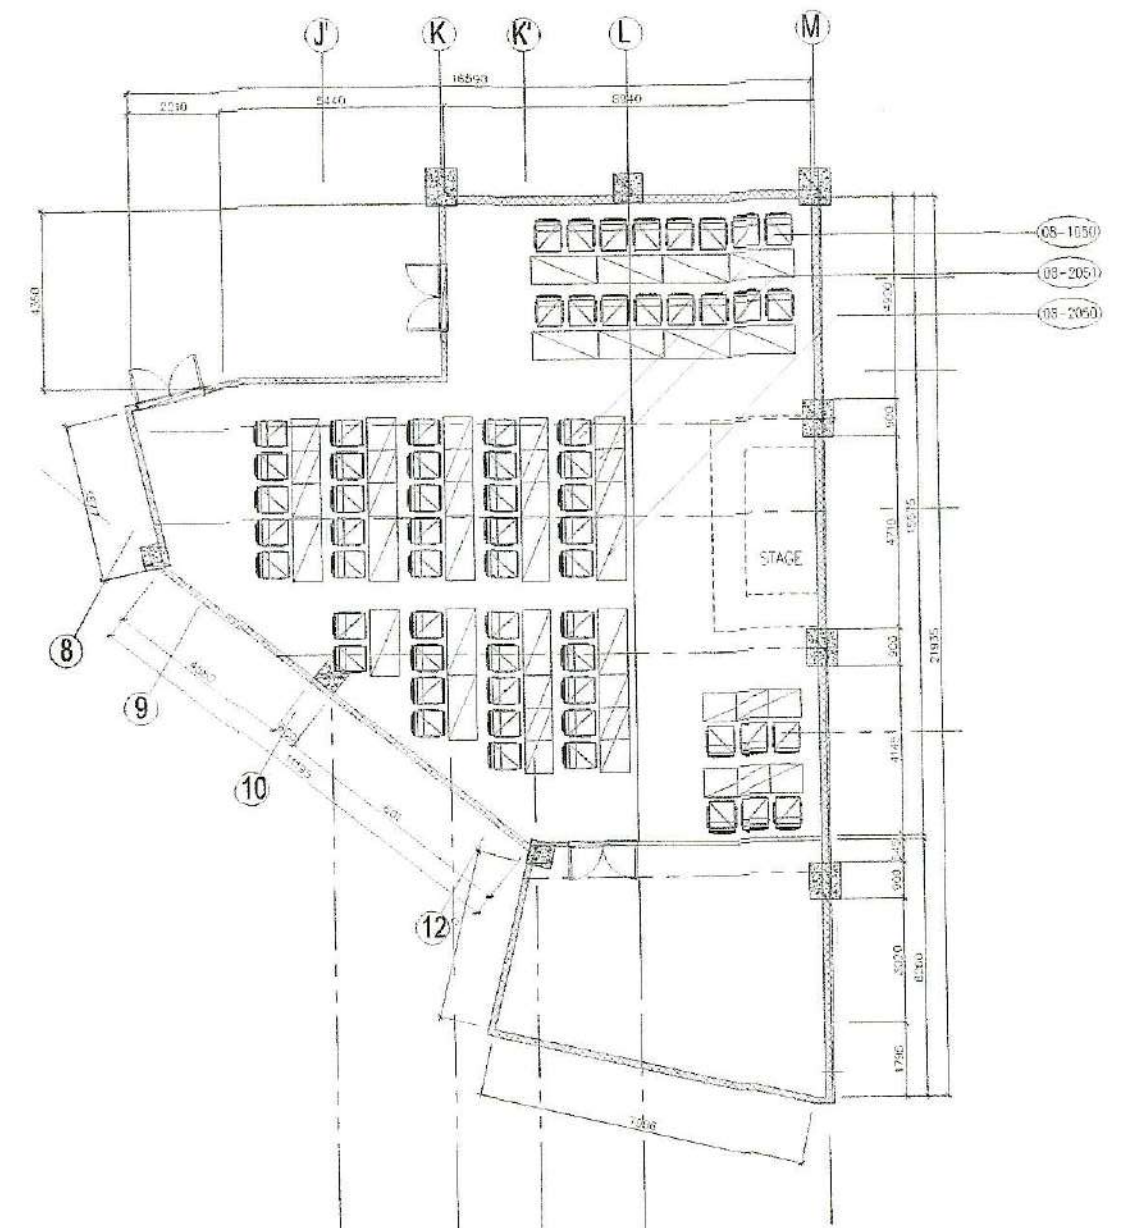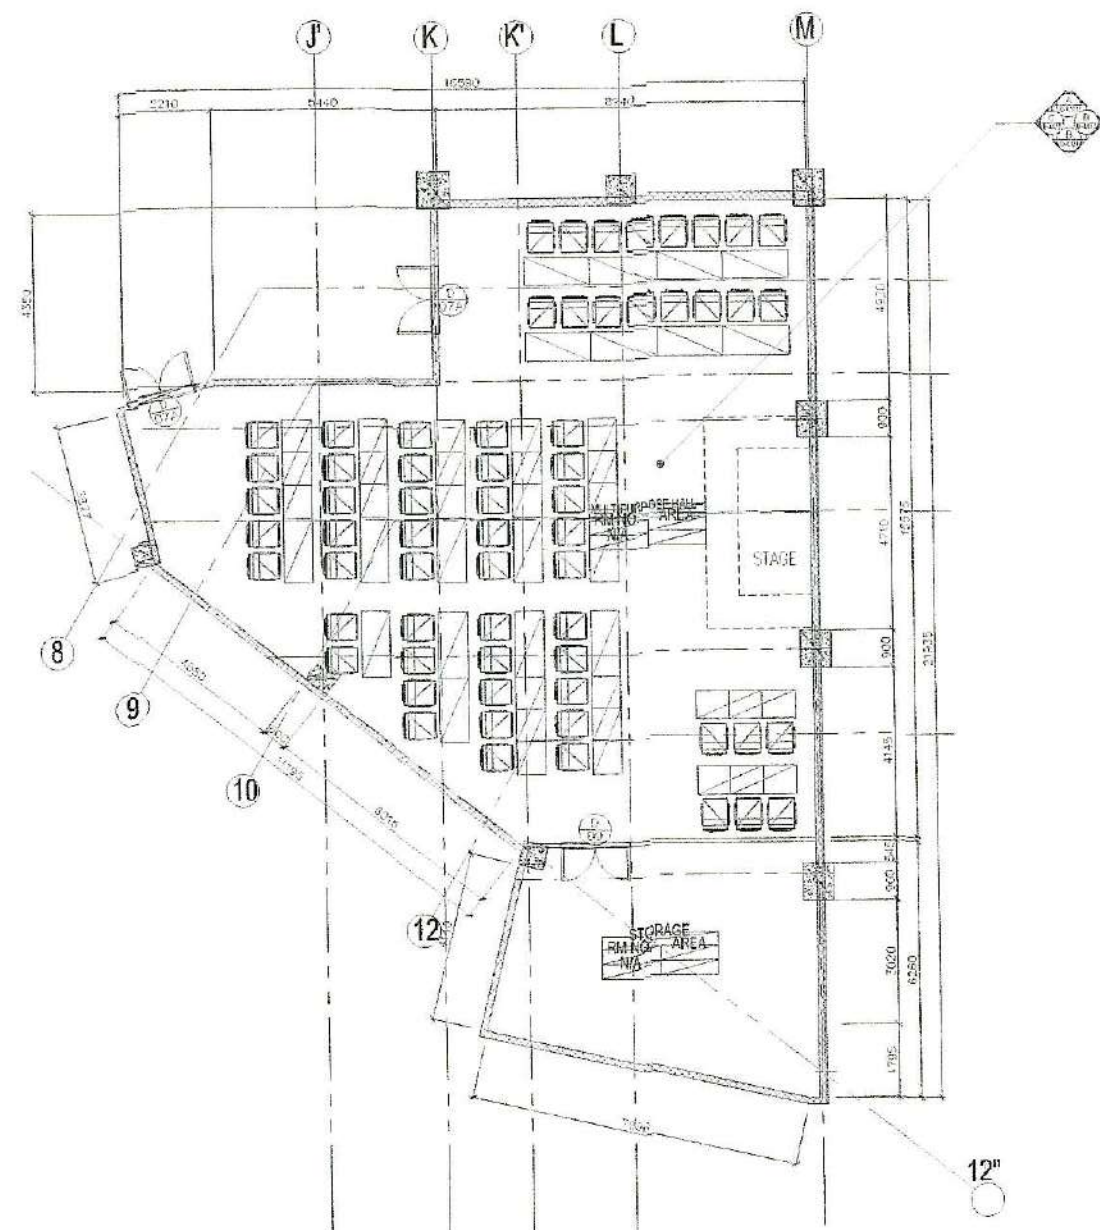


FOR CONSTRUCTION

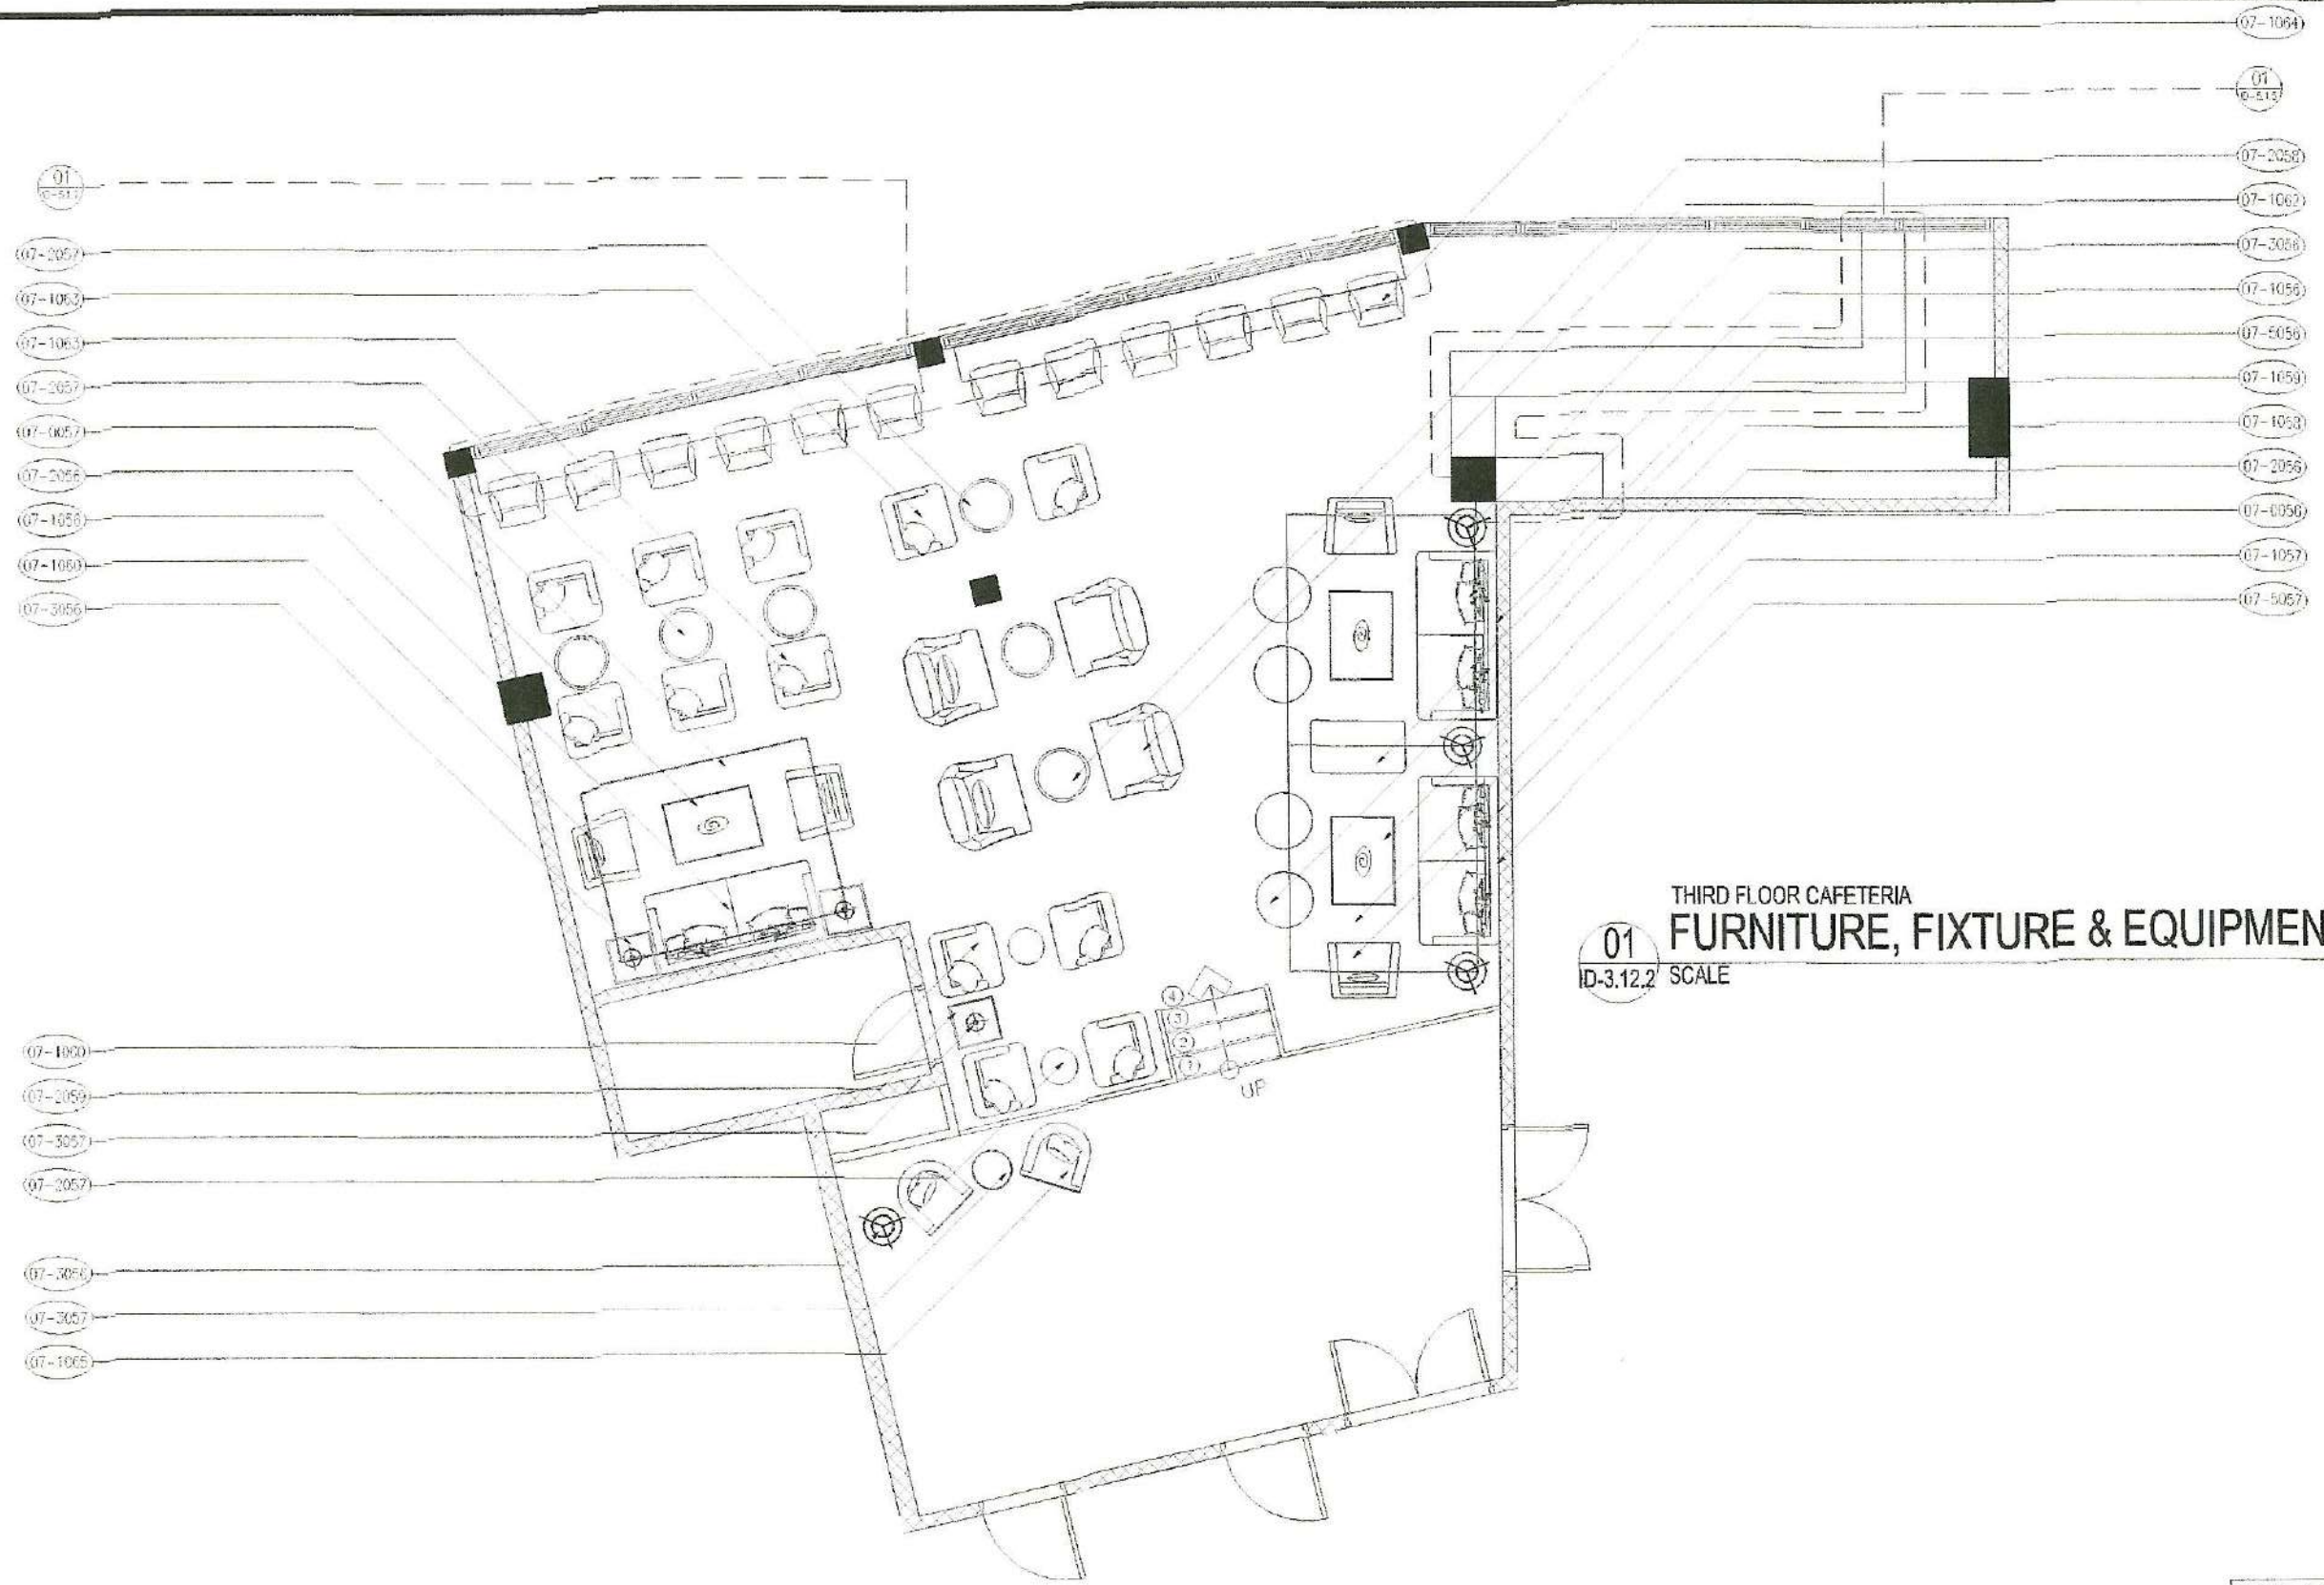


01
ID-3.12.2 SCALE
THIRD FLOOR CAFETERIA
FURNITURE, FIXTURE & EQUIPMENT PLAN
1:100M

FOR CONSTRUCTION



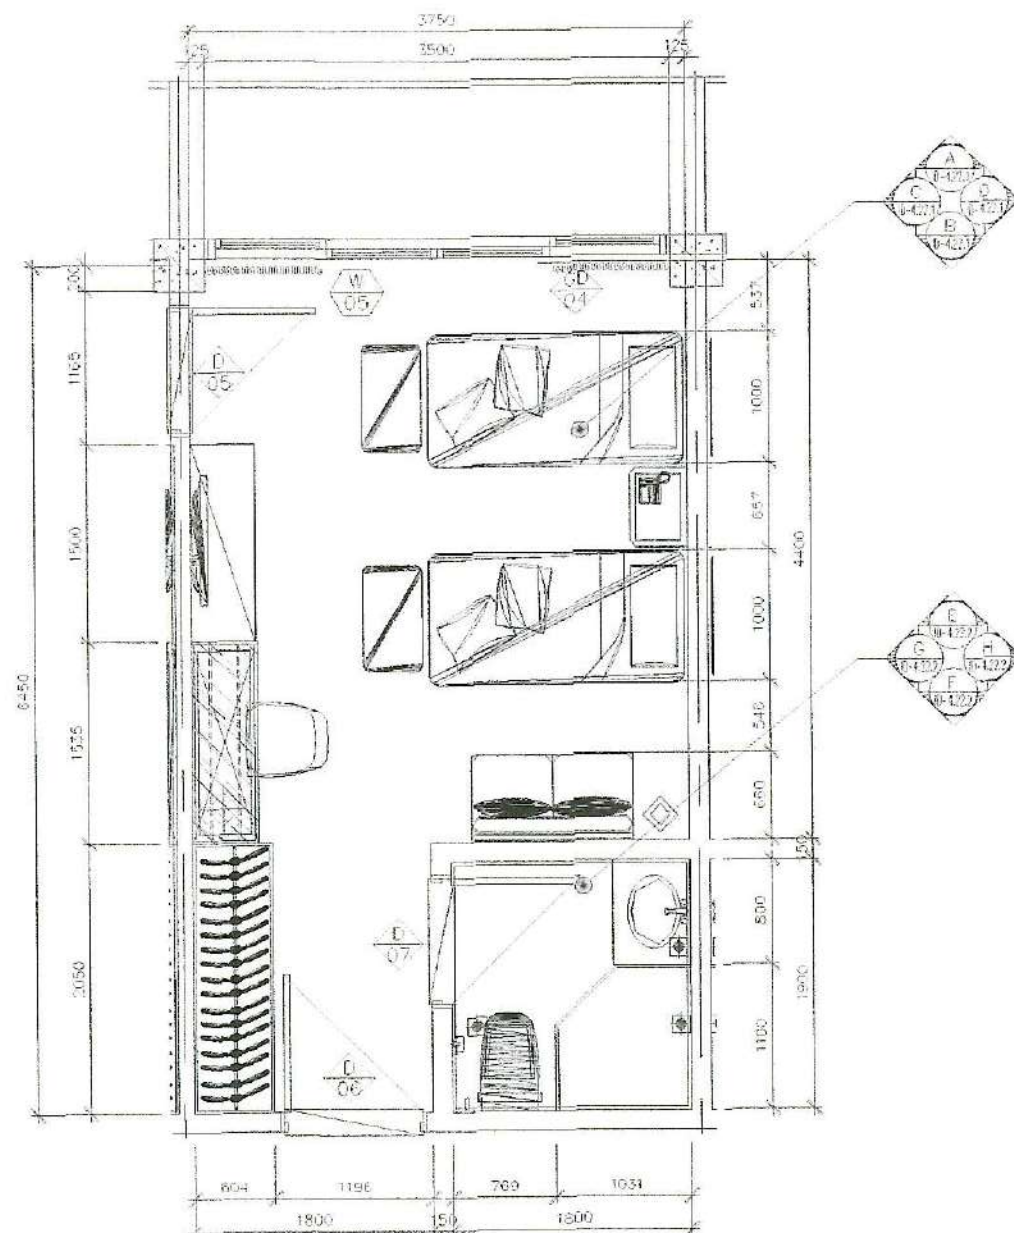


01 DELUXE ROOM A
ID-3.22.1 DIMENSION PLAN
SCALE 1:30M

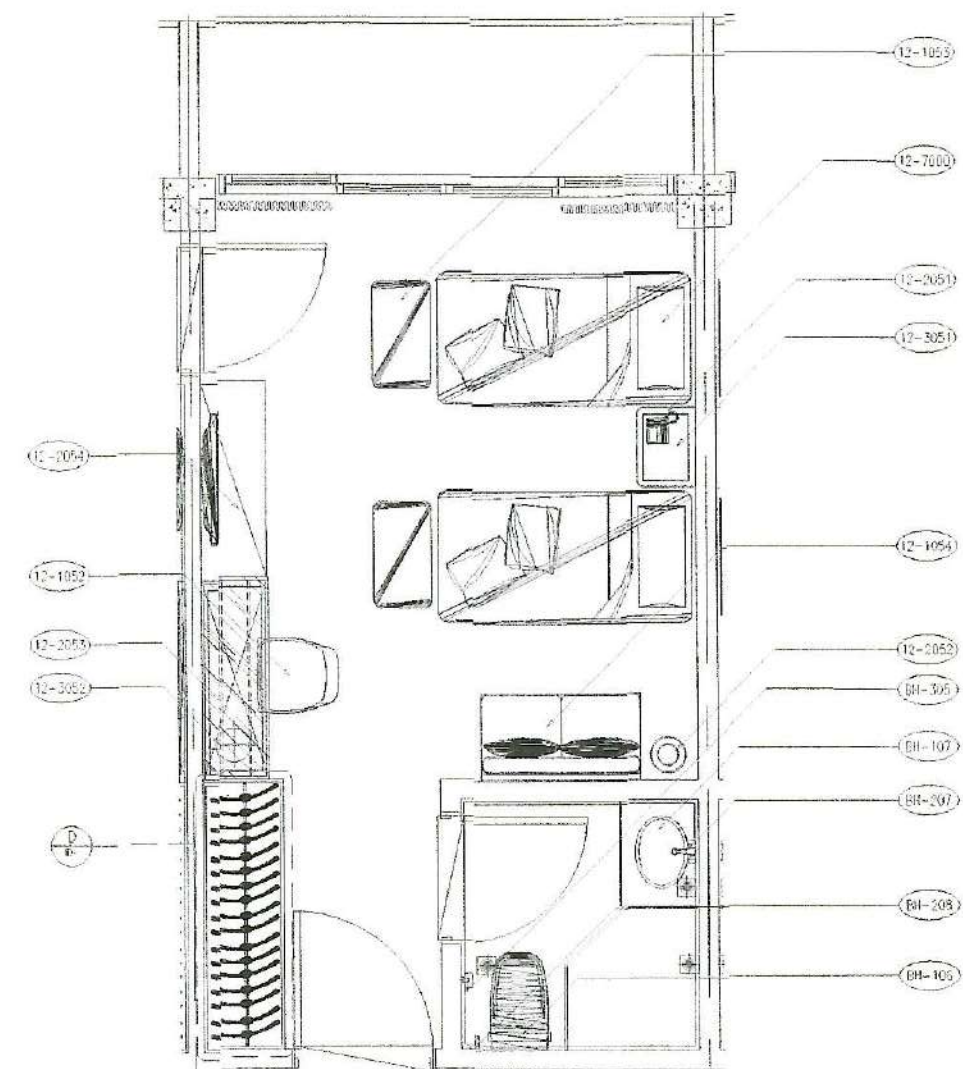

02 DELUXE ROOM A
FURNITURE, FIXTURES AND EQUIPMENT LAYOUT
ID-3.22.1 SCALE 1:30M

FOR CONSTRUCTION

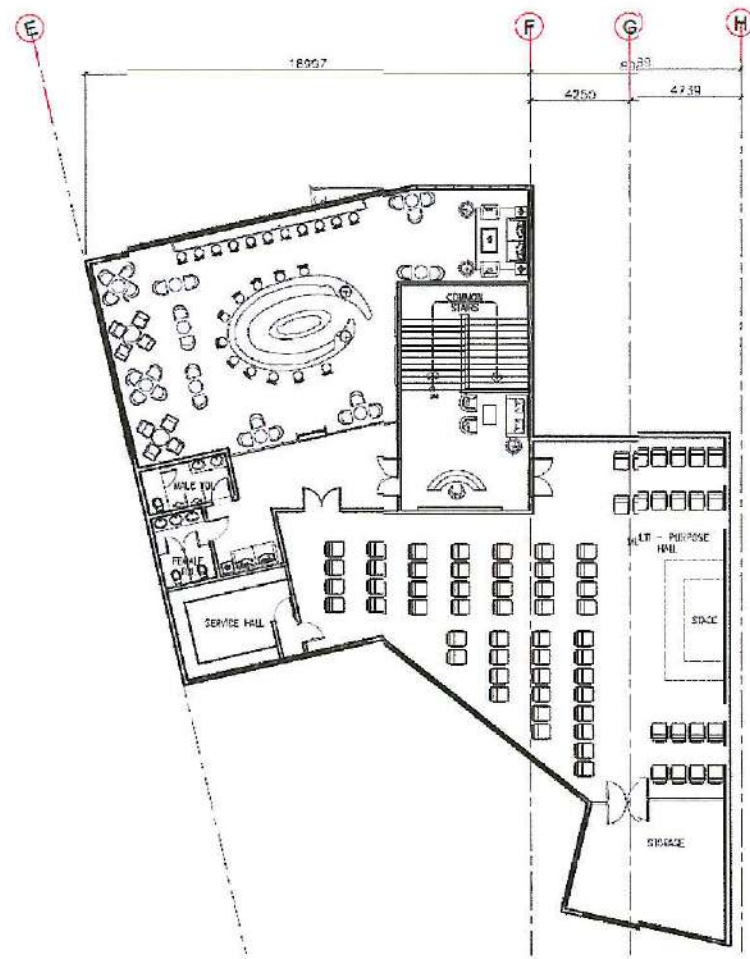


BANAUE HOTEL | THIRD FLOOR PLAN

WTA architecture + design studio BANAUE HOTEL



GF RECEPTION, LOBBY LOUNGE, 2F LOUNGE
& BILLROOM HALLWAY & BASEMENT LOUNGE



BANAUE HOTEL | COMMON AMENITIES | MOOD SHEET

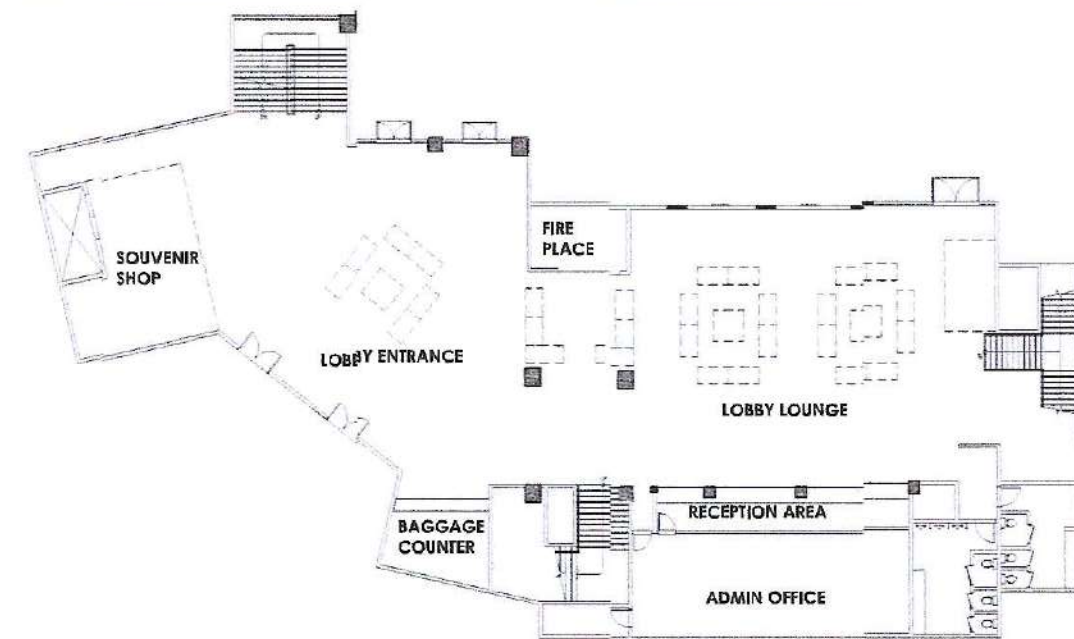


BANAUE HOTEL | GF LOBBY | EXISTING FLOOR PLAN LAYOUT AND PHOTO

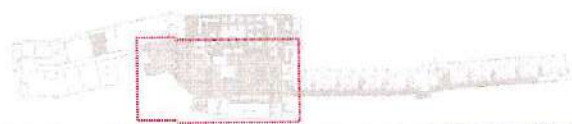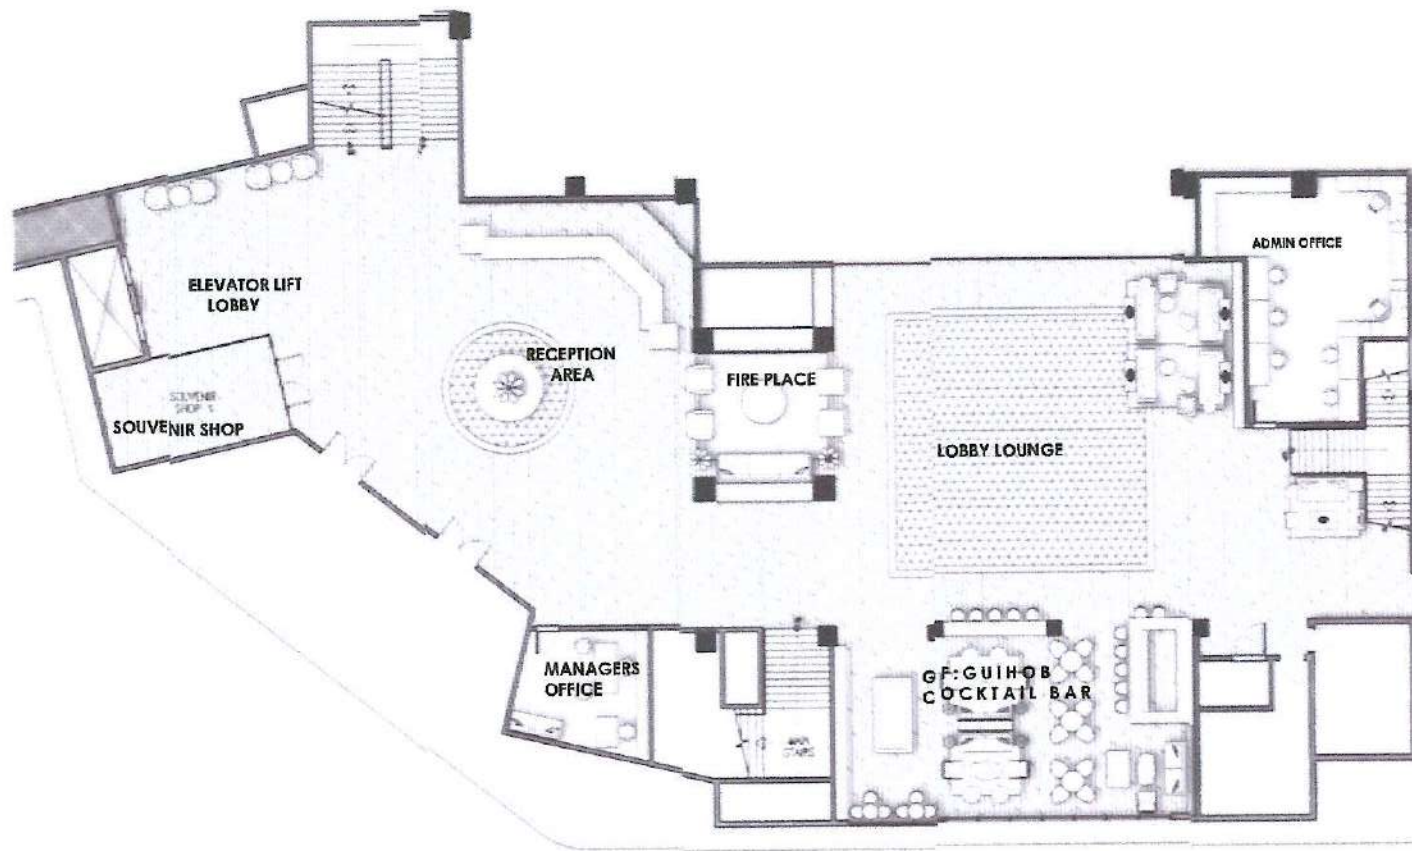


BANAUE HOTEL | GF LOBBY | NEW FLOOR PLAN & FURNITURE LAYOUT

WTA architecture & design studio

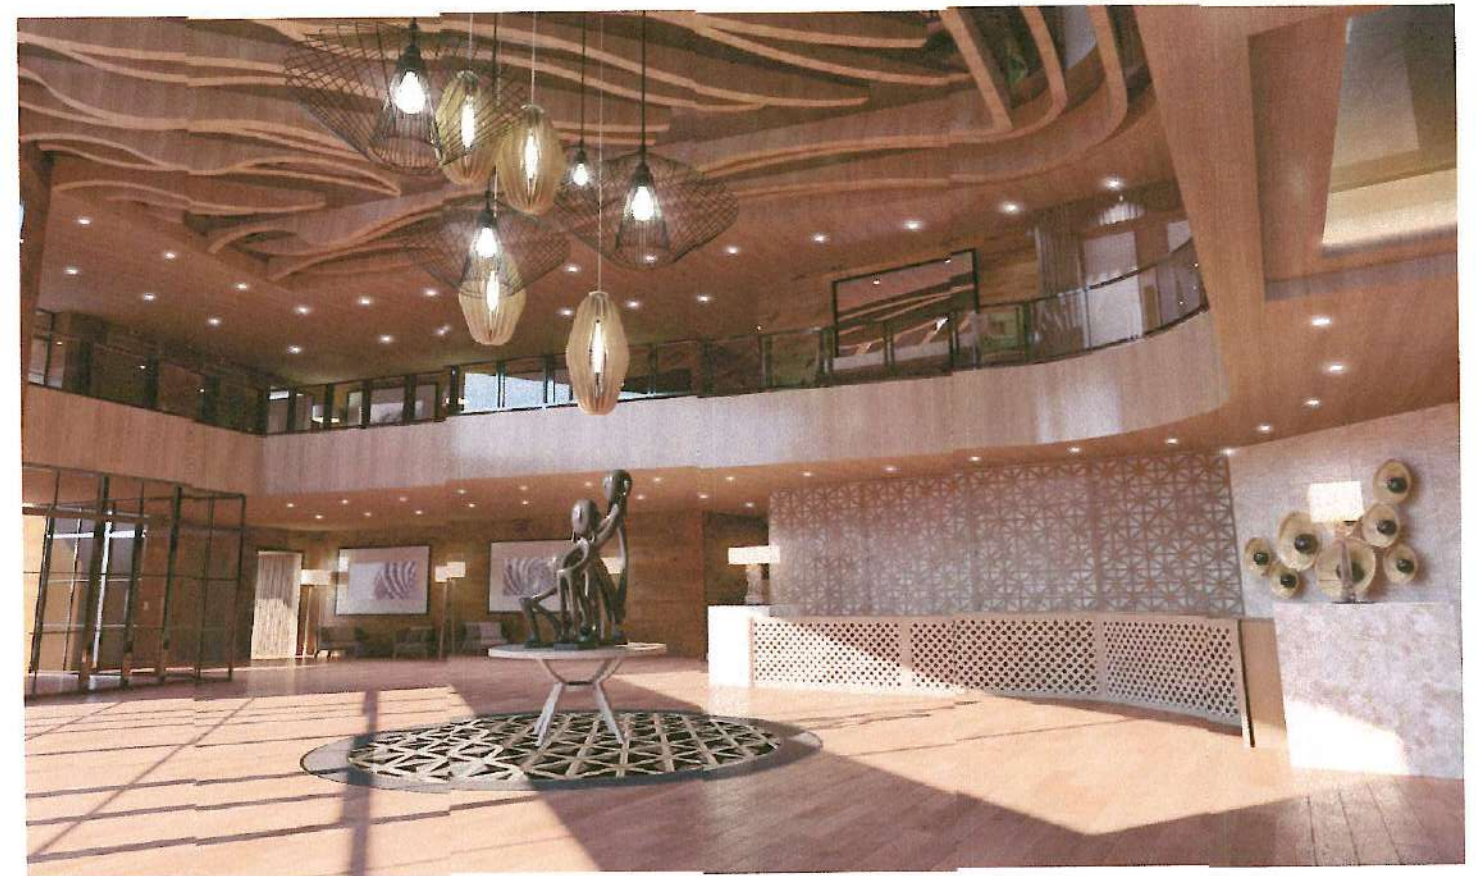

BANAUE HOTEL | GF LOBBY | PERSPECTIVE

WTA architecture & design studio

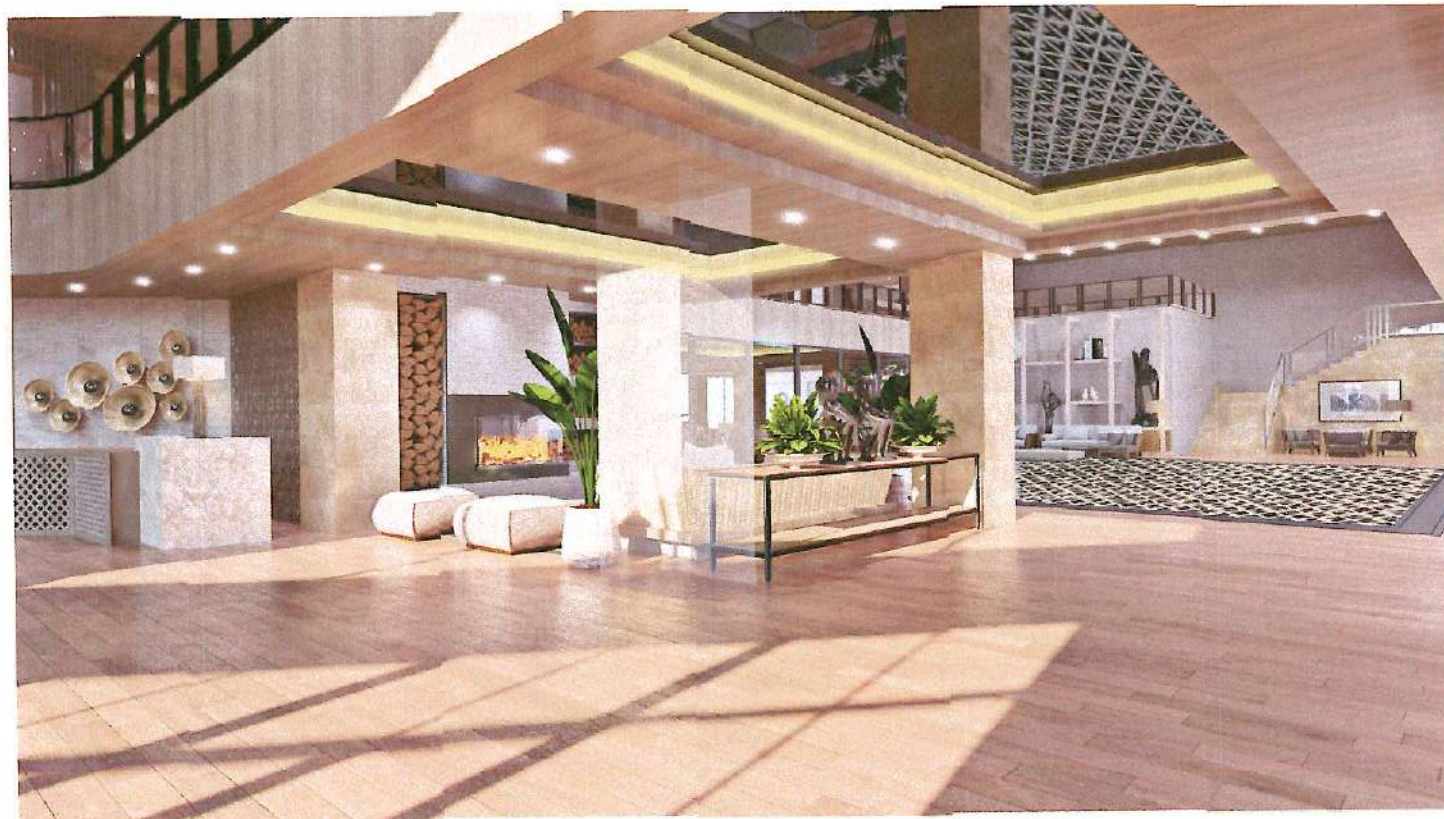



BANAUE HOTEL | GF LOBBY | PERSPECTIVE

WTA architecture & design studio




BANAUE HOTEL | GF LOBBY | PERSPECTIVE

WTA architecture & design studio

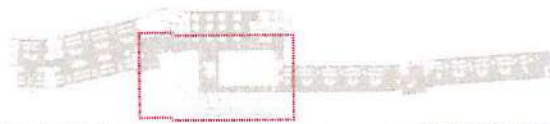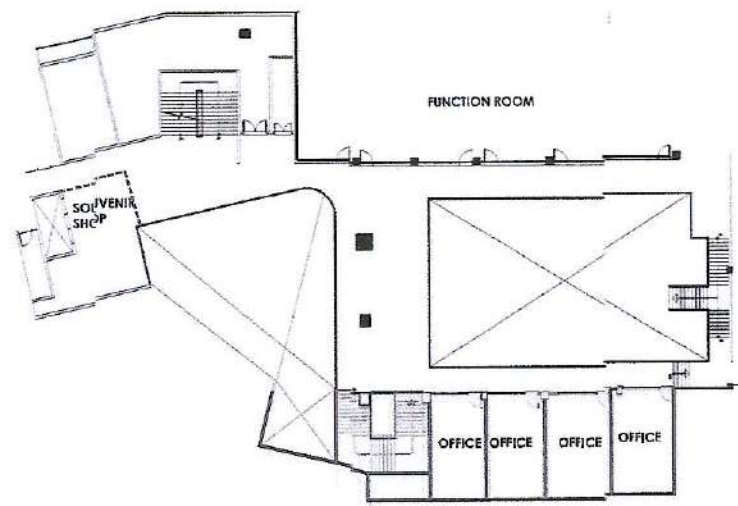

BANAUE HOTEL 12F LOBBY LOUNGE | EXISTING FLOOR PLAN LAYOUT

WTA

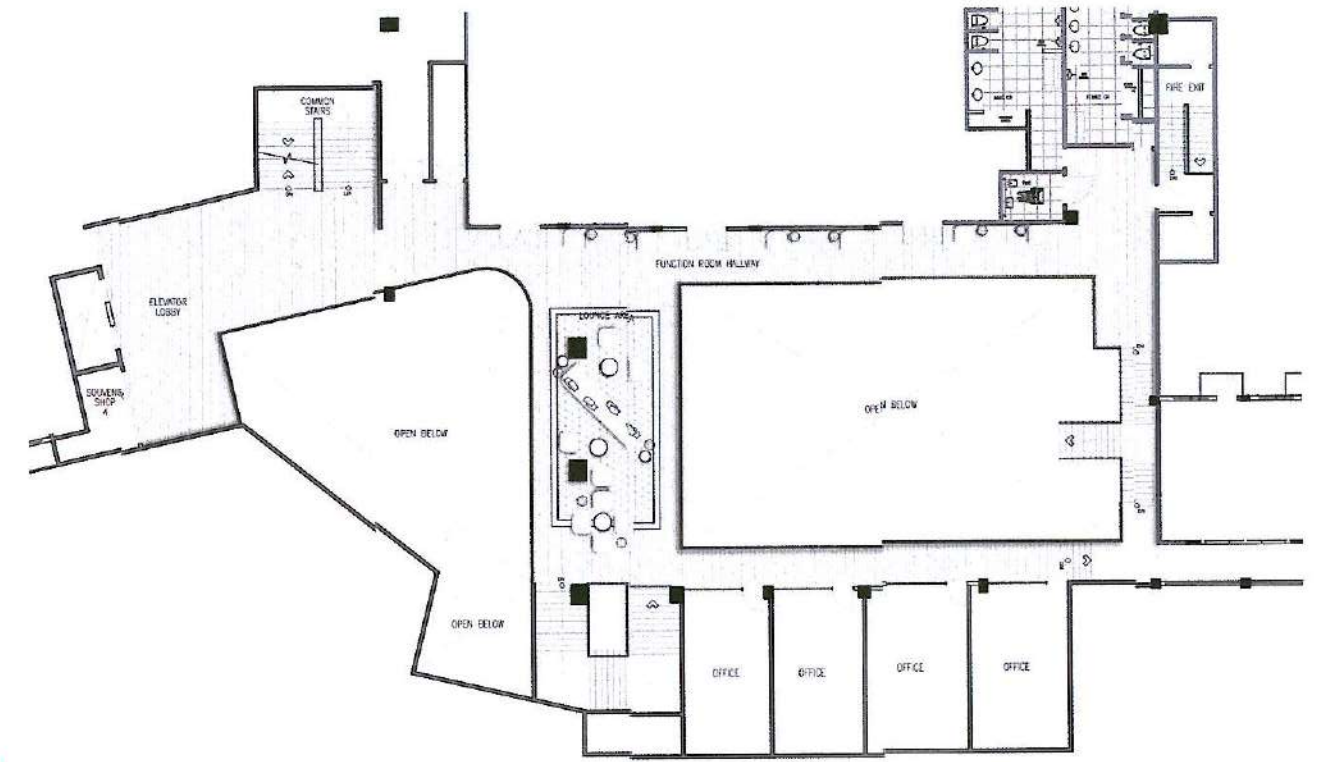

AI
SC




BANAUE HOTEL 12F LOBBY LOUNGE | NEW FLOOR PLAN & FURNITURE LAYOUT

WTA




BANAUE HOTEL 12F LOBBY LOUNGE | PERSPECTIVE

WTA

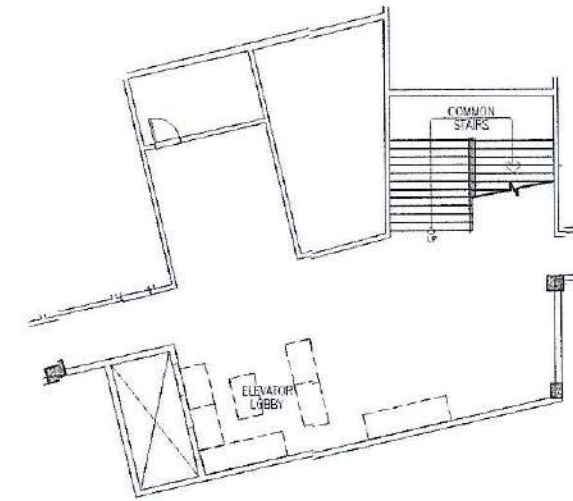

BANAUE HOTEL 1F LOWER & UPPER BASEMENT LOUNGE & LIFT LOBBY | EXISTING FLOOR PLAN LAYOUT

WTA

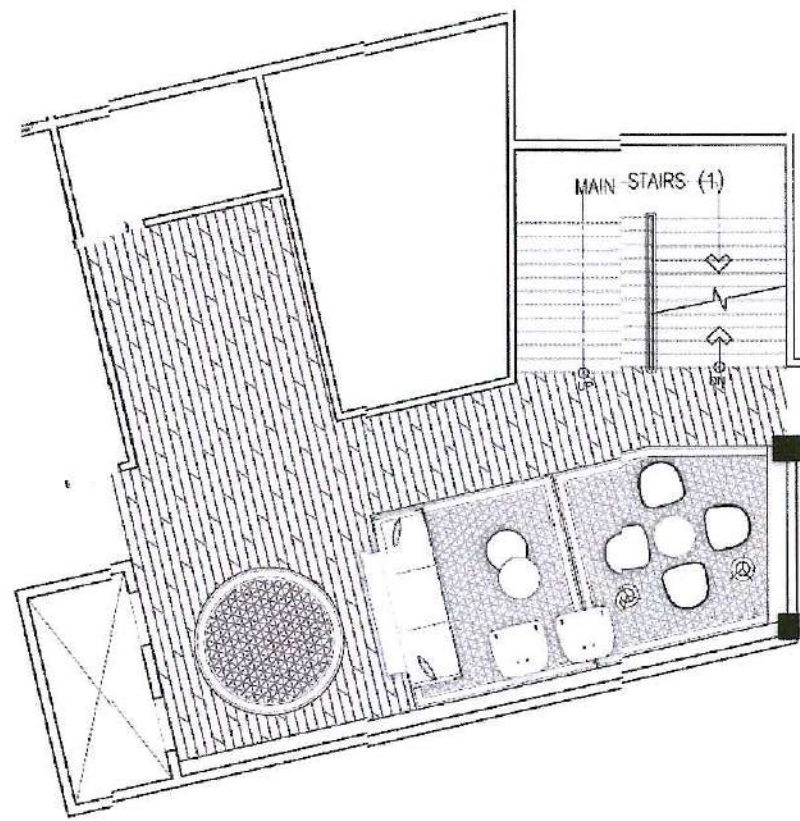

AREA: 57 SQM
SCALE 1:100



BANAUE HOTEL | LOWER & UPPER BASEMENT LOUNGE | NEW FLOOR PLAN & FURNITURE LAYOUT


WTA architecture + design studio



BANAUE HOTEL | LOWER & UPPER BASEMENT LOUNGE | PERSPECTIVE

WTA architecture + design studio

Note: *Seating Capacity: 136

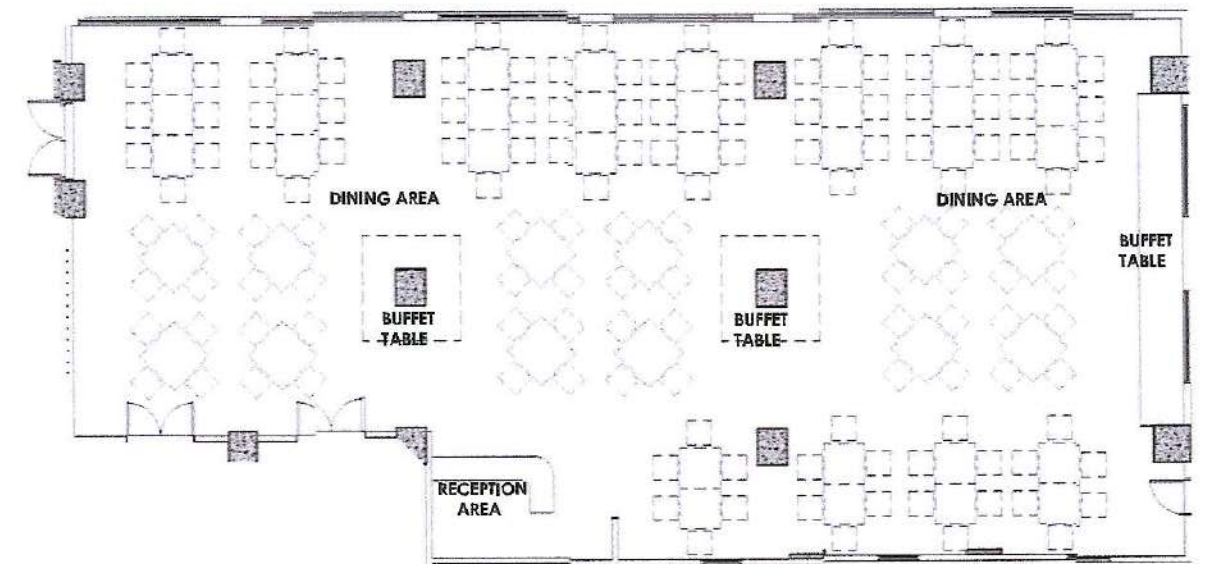


BANAUE HOTEL | GF IMBAYAH RESTAURANT | EXISTING FLOOR PLAN LAYOUT

WTA architecture + design studio

WTA architecture + design studio
BANAUE HOTEL
GF: IMBAYAH RESTAURANT

Note: Seating Capacity: 202

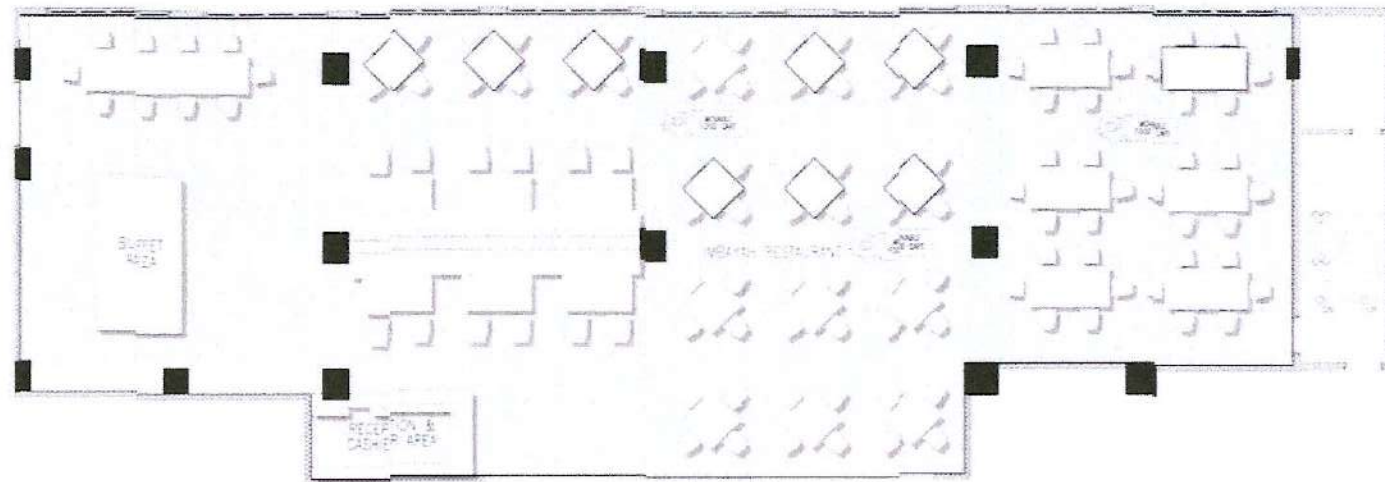

BANAUE HOTEL | 1ST FLOOR IMBAYAH RESTAURANT | NEW FLOOR PLAN & FURNITURE LAYOUT

WTA architecture + design studio



Inviting the outdoors in allows the space to compliment its local environment. Mixing functionality with natural aesthetics, this truly gives space purpose and beauty.

BANAUE HOTEL | 1ST FLOOR LOBBY LOUNGE | MOOD SHEET

WTA architecture + design studio



BANAUE HOTEL | 1ST FLOOR IMBAYAH RESTAURANT | PERSPECTIVE

WTA architecture + design studio



BANAUE HOTEL | 1ST FLOOR IMBAYAH RESTAURANT | PERSPECTIVE

WTA architecture + design studio

WTA architecture + design studio

BANAUE HOTEL


GF: GUIHOB COCKTAIL BAR




BANAUE HOTEL | GF GUIHOB COCKTAIL | MOOD SHEET

WTA architecture + design studio

Note: *Seating Capacity: 34

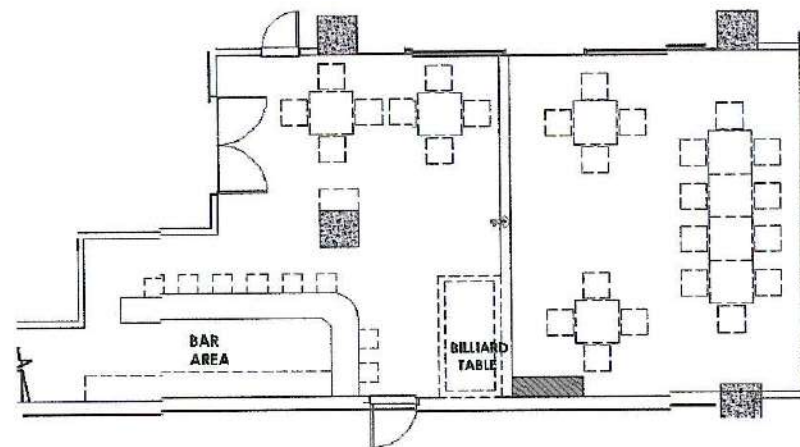

Note: *Seating Capacity: 50

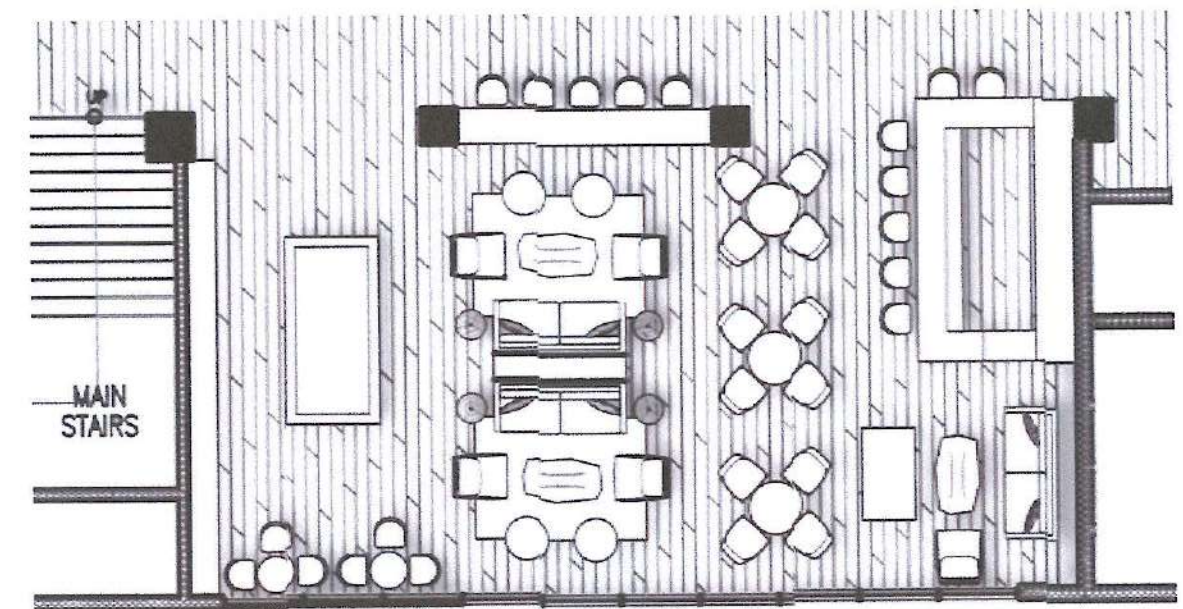

BANAUE HOTEL | GF GUIHOB COCKTAIL | NEW FLOOR PLAN

WTA architecture + design studio

WTA architecture + design studio




BANAUE HOTEL | 1ST FLOOR COCKTAIL | PERSPECTIVE

WTA architecture+ design studio


WTA architecture+ design studio

BANAUE HOTEL

2^F: FUNCTION ROOM

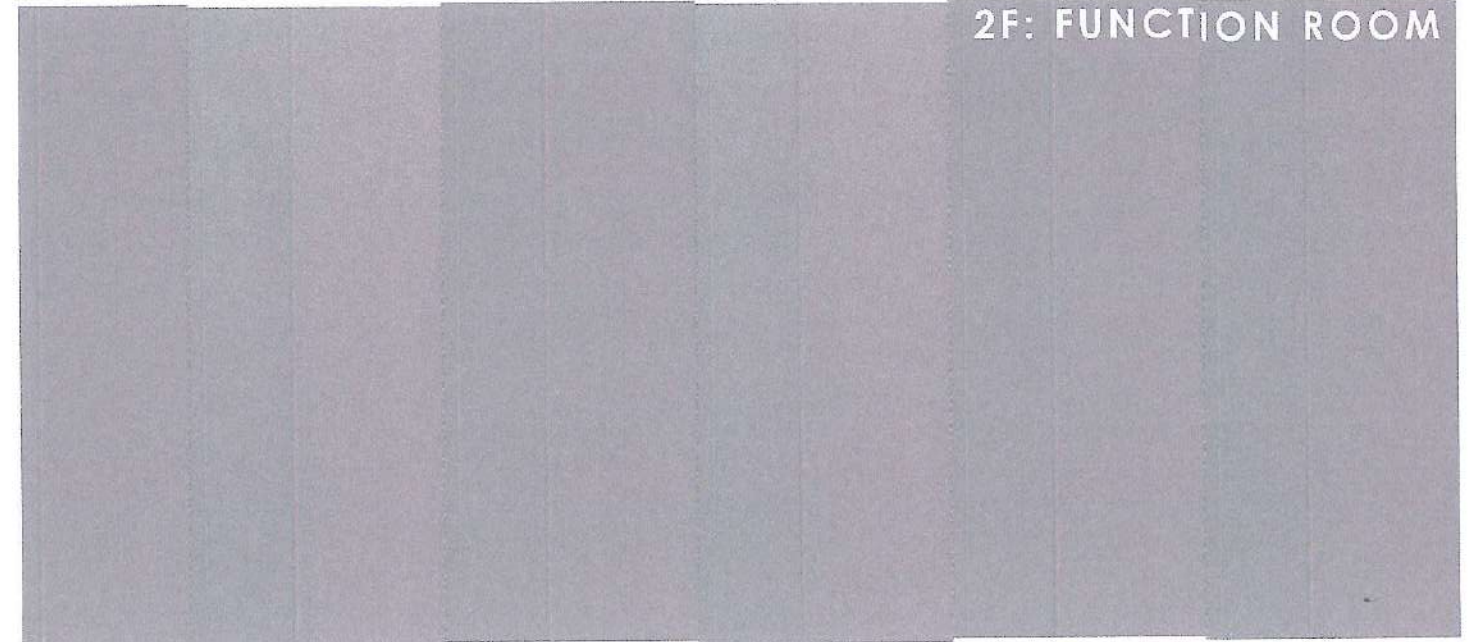

Note: *Seating Capacity: 48

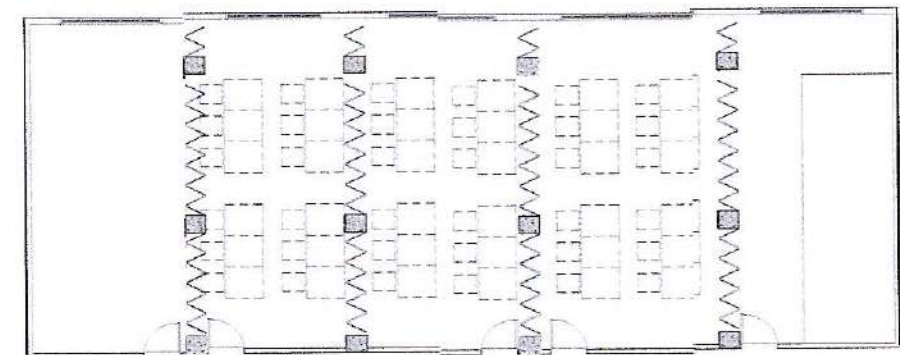

BANAUE HOTEL | 2^F FUNCTION ROOM | EXISTING FLOOR PLAN LAYOUT


WTA architecture+ design studio



BANAUE HOTEL | 2^F FUNCTION ROOM | MOOD SHEET

WTA architecture+ design studio

Note: *Seating Capacity 120

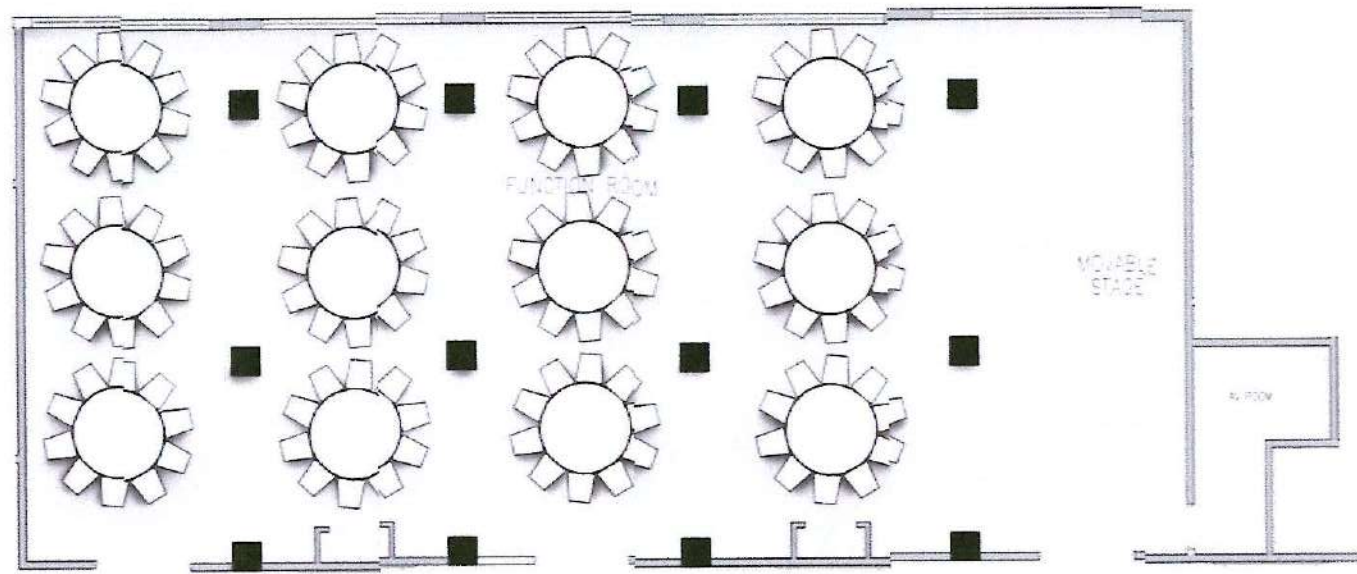

BANAUE HOTEL | 1F: FUNCTION ROOM | NEW FLOOR PLAN & FURNITURE LAYOUT

WTA architecture + design studio




BANAUE HOTEL | 1F: FUNCTION ROOM | PERSPECTIVE

WTA architecture + design studio

WTA architecture + design studio
BANAUE HOTEL

3F CAFÉ & MULTI-PURPOSE HALL

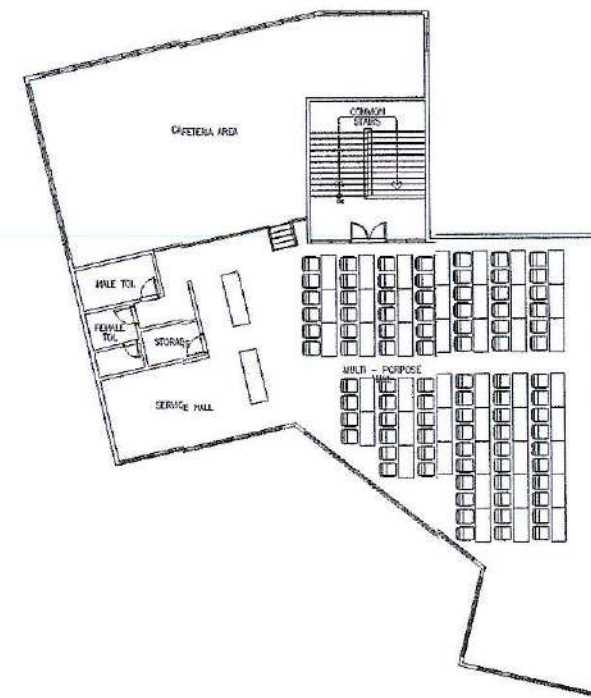


BANAUE HOTEL | 3F: CAFÉ & MULTI-PURPOSE HALL | EXISTING FLOOR PLAN LAYOUT

WTA architecture + design studio

Note: SEATING CAPACITY

CAFÉ : 47
MULTIPURPOSE ROOM : 182
RECEPTION LOBBY : 6

TOTAL: 145

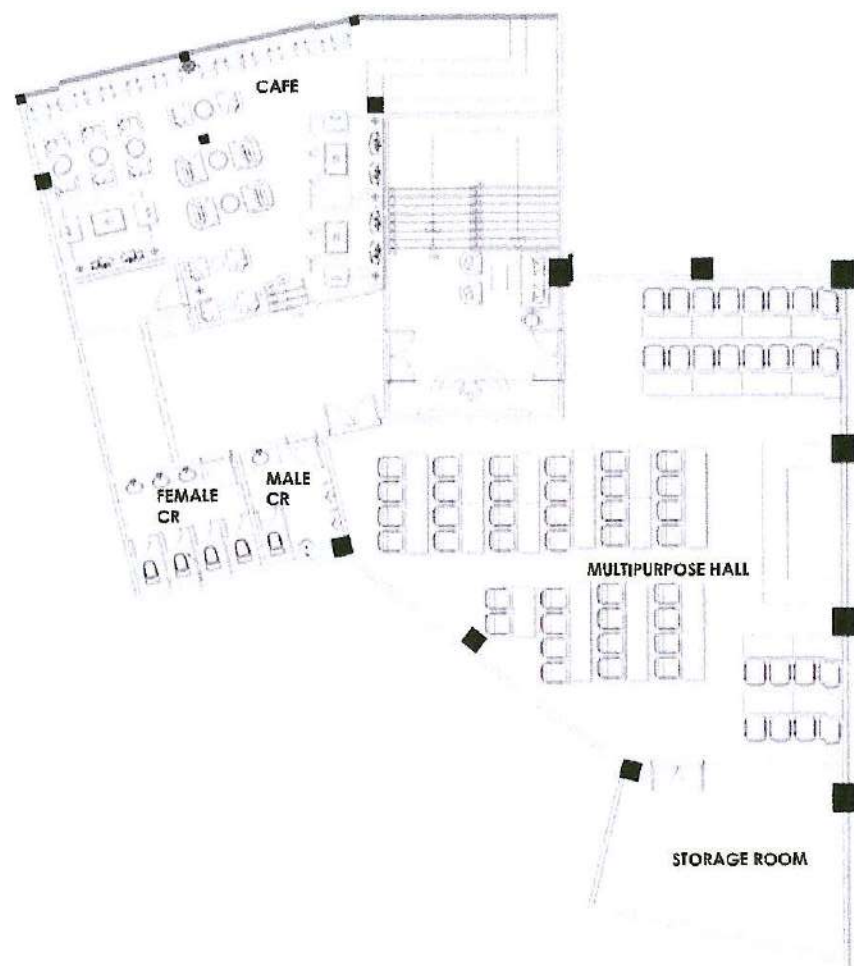

BANAUE HOTEL | CAFÉ & MULTI-PURPOSE HALL | NEW FLOOR PLAN LAYOUT

WTA architecture & design studio



BANAUE HOTEL | 3F RECEPTION LOBBY & CAFÉ | MOOD SHEET

WTA architecture & design studio



BANAUE HOTEL | 3F RECEPTION LOBBY | PERSPECTIVE

WTA architecture & design studio




BANAUE HOTEL | 3F CAFÉ | PERSPECTIVE

WTA architecture & design studio



BANAUE HOTEL | 3F CAFÉ | PERSPECTIVE

WTA | architecture
interior design studio

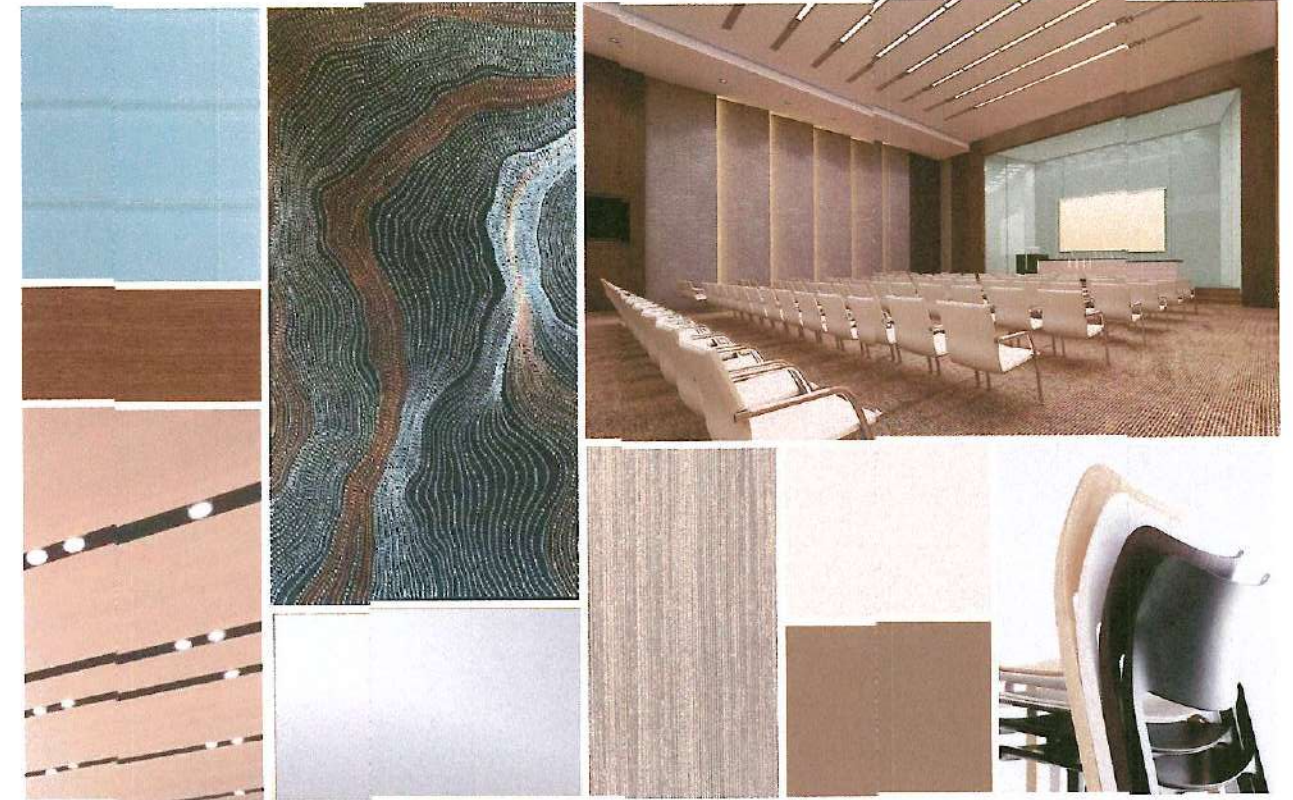

BANAUE HOTEL | 3F MULTI-PURPOSE HALL | MOOD SHEET

WTA | architecture
interior design studio



BANAUE HOTEL | 3F MULTI-PURPOSE HALL | PERSPECTIVE

WTA | architecture
interior design studio



BANAUE HOTEL | 3F MULTI-PURPOSE HALL | PERSPECTIVE

WTA | architecture
interior design studio

WTA architecture+
design studio


BANAUE HOTEL

STANDARD ROOM




BANAUE HOTEL | STANDARD ROOM | MOOD SHEET

WTA architecture+
design studio

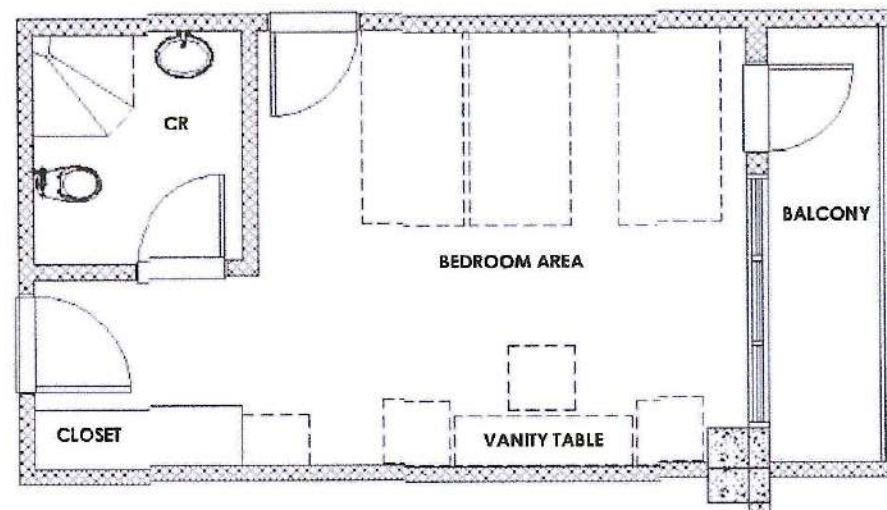

BANAUE HOTEL | STANDARD ROOM | EXISTING FLOOR PLAN LAYOUT

WTA architecture+
design studio

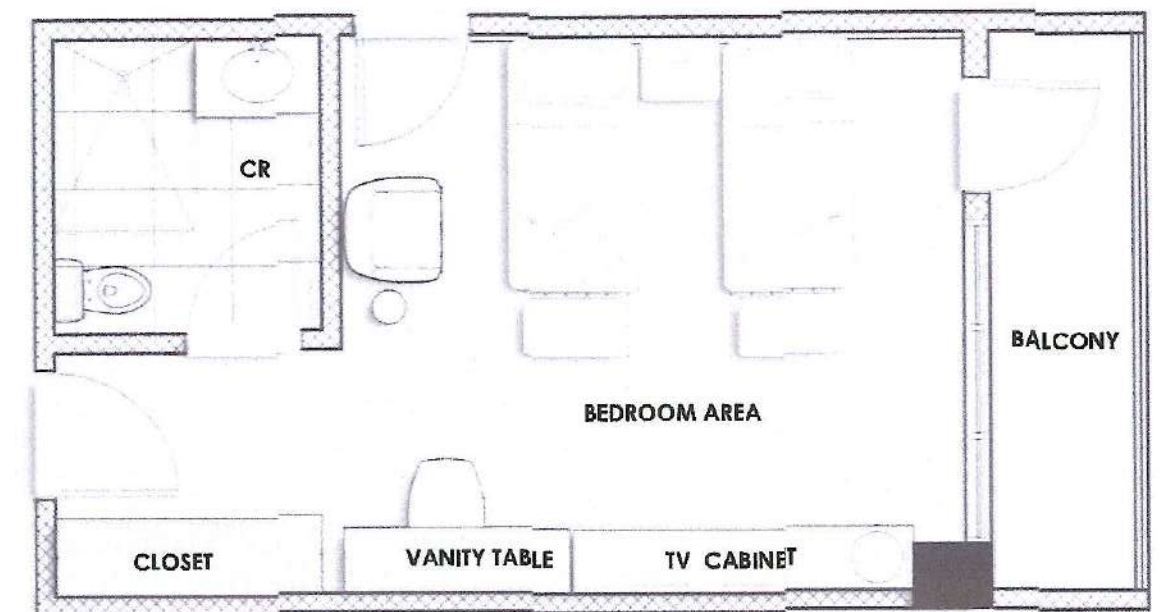

BANAUE HOTEL | STANDARD ROOM | NEW FLOOR PLAN LAYOUT

WTA architecture+
design studio



BANAUE HOTEL | STANDARD ROOM : BEDROOM | PERSPECTIVE

WTA architecture + design studio



BANAUE HOTEL | STANDARD ROOM : CR | PERSPECTIVE


WTA architecture + design studio

WTA architecture + design studio
BANAUE HOTEL
DELUXE ROOM




BANAUE HOTEL | DELUXE ROOM | MOOD SHEET

WTA architecture + design studio

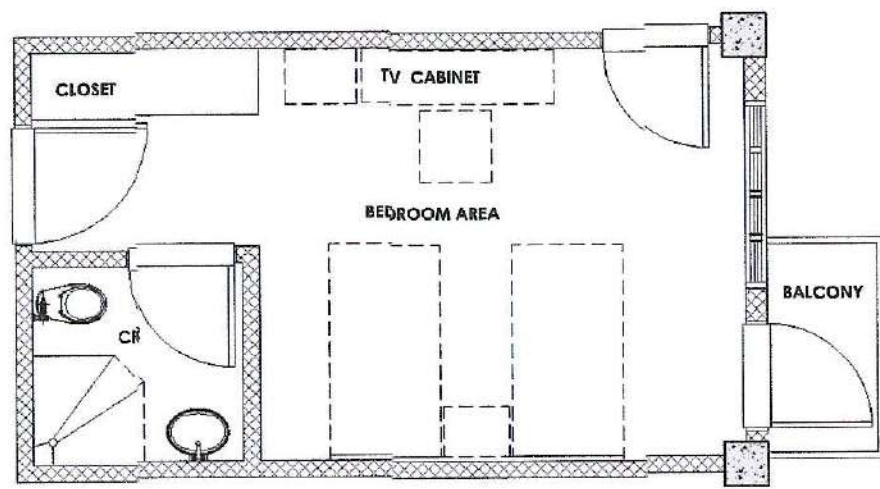

BANAUE HOTEL | DELUXE ROOM | EXISTING FLOOR PLAN LAYOUT

WTA architecture + design studio

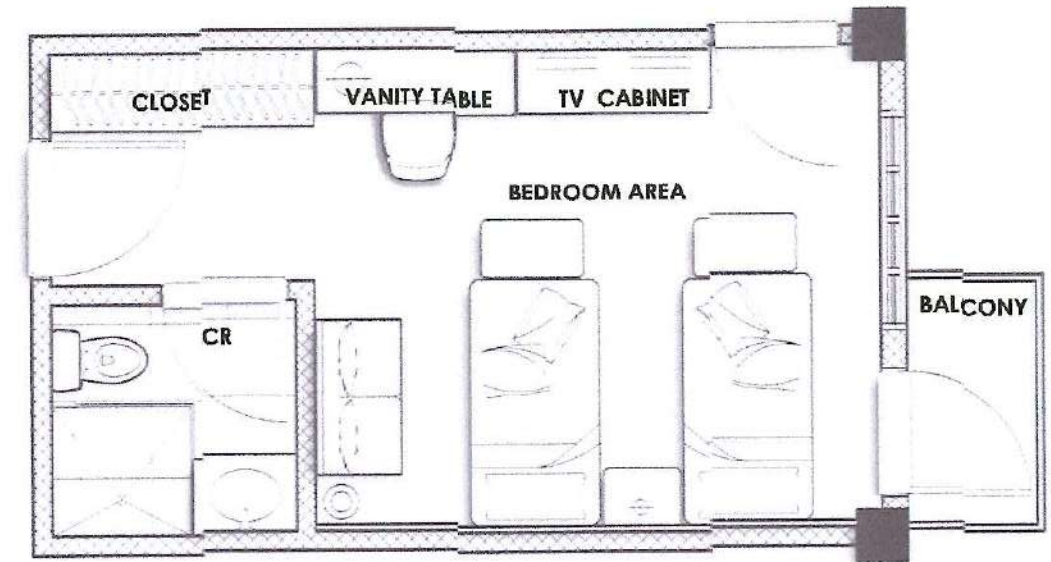

BANAUE HOTEL | DELUXE ROOM | NEW FLOOR PLAN LAYOUT

WTA architecture + design studio



BANAUE HOTEL | DELUXE ROOM | PERSPECTIVE

WTA architecture + design studio



BANAUE HOTEL | DELUXE ROOM | CR | PERSPECTIVE

WTA architecture + design studio

WTA architecture+
design studio


BANAUE HOTEL

SUITE ROOM TYPE A




BANAUE HOTEL | SUITE ROOM | MOOD SHEET

WTA architecture+
design studio

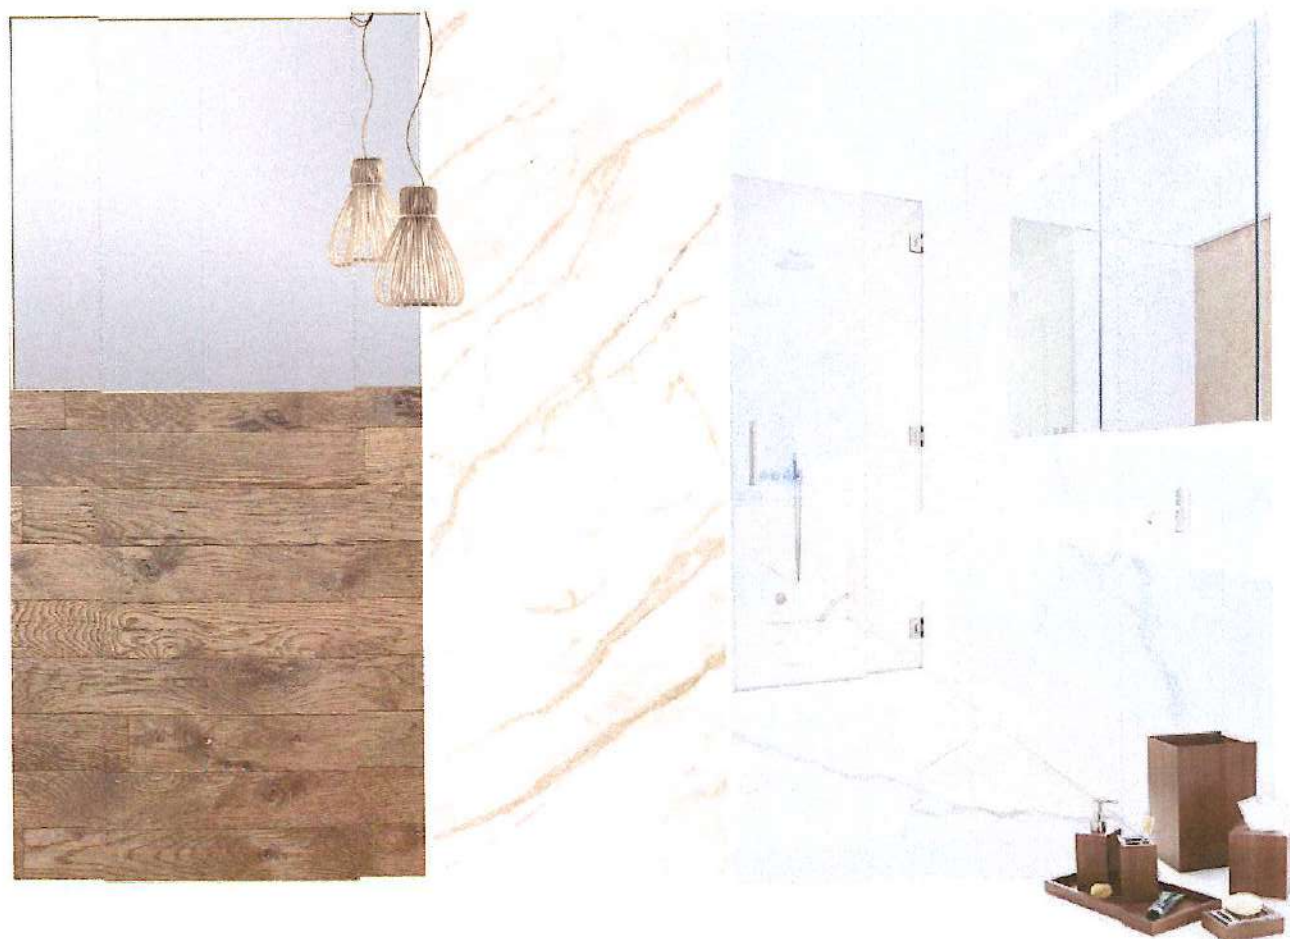



BANAUE HOTEL | SUITE ROOM - CR | MOOD SHEET

WTA architecture+
design studio

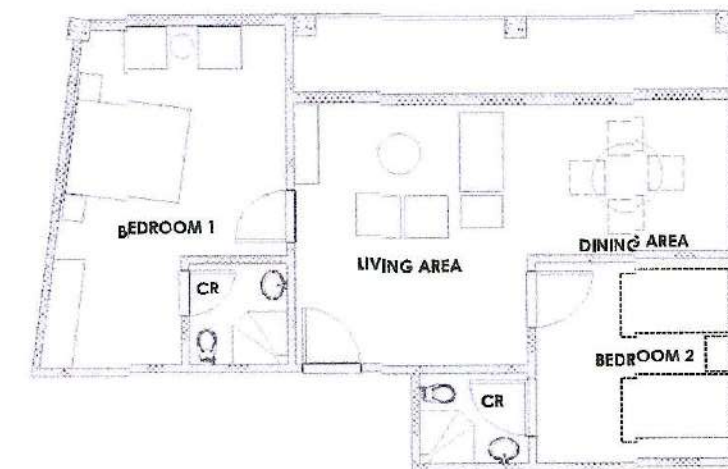

BANAUE HOTEL | SUITE ROOM TYPE A | EXISTING FLOOR PLAN LAYOUT AND PHOTO

WTA architecture+
design studio

 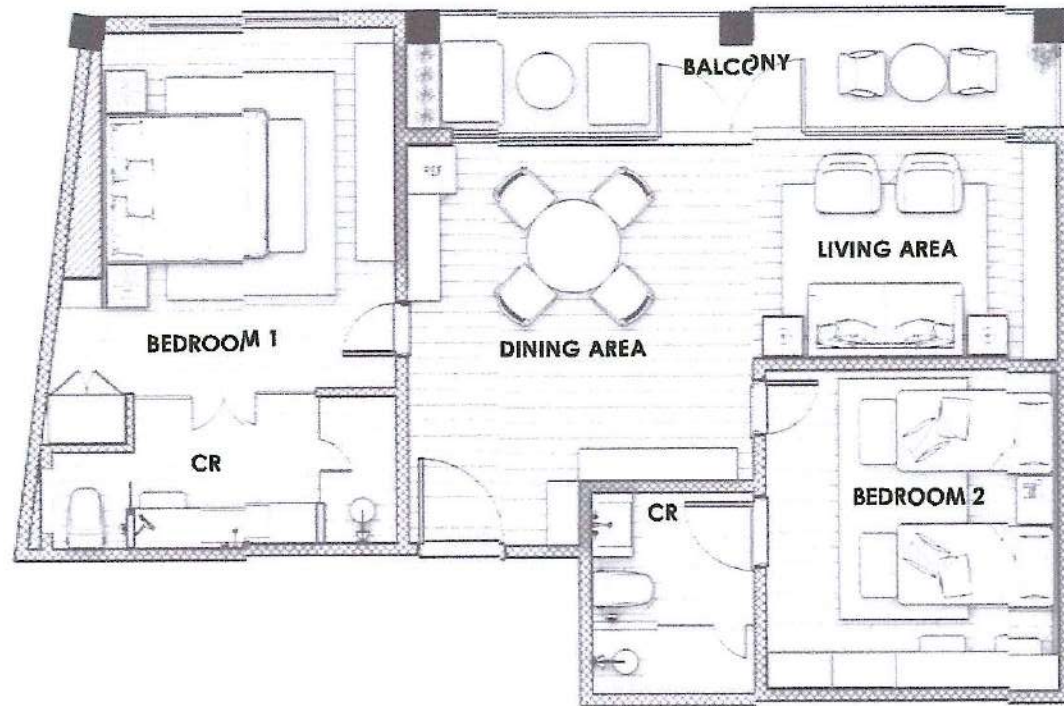

BANAUE HOTEL | SUITE ROOM TYPE A | NEW FLOOR PLAN LAYOUT



BANAUE HOTEL | SUITE ROOM TYPE A | DINING AREA | PERSPECTIVE



BANAUE HOTEL | SUITE ROOM TYPE A | LIVING AREA | PERSPECTIVE



BANAUE HOTEL | SUITE ROOM TYPE A | BEDROOM | PERSPECTIVE






BANAUE HOTEL | SUITE ROOM TYPE A | BEDROOM 1 CR PERSPECTIVE

WTA architecture + design studio



BANAUE HOTEL | SUITE ROOM TYPE A | BEDROOM 2 | PERSPECTIVE


WTA architecture + design studio

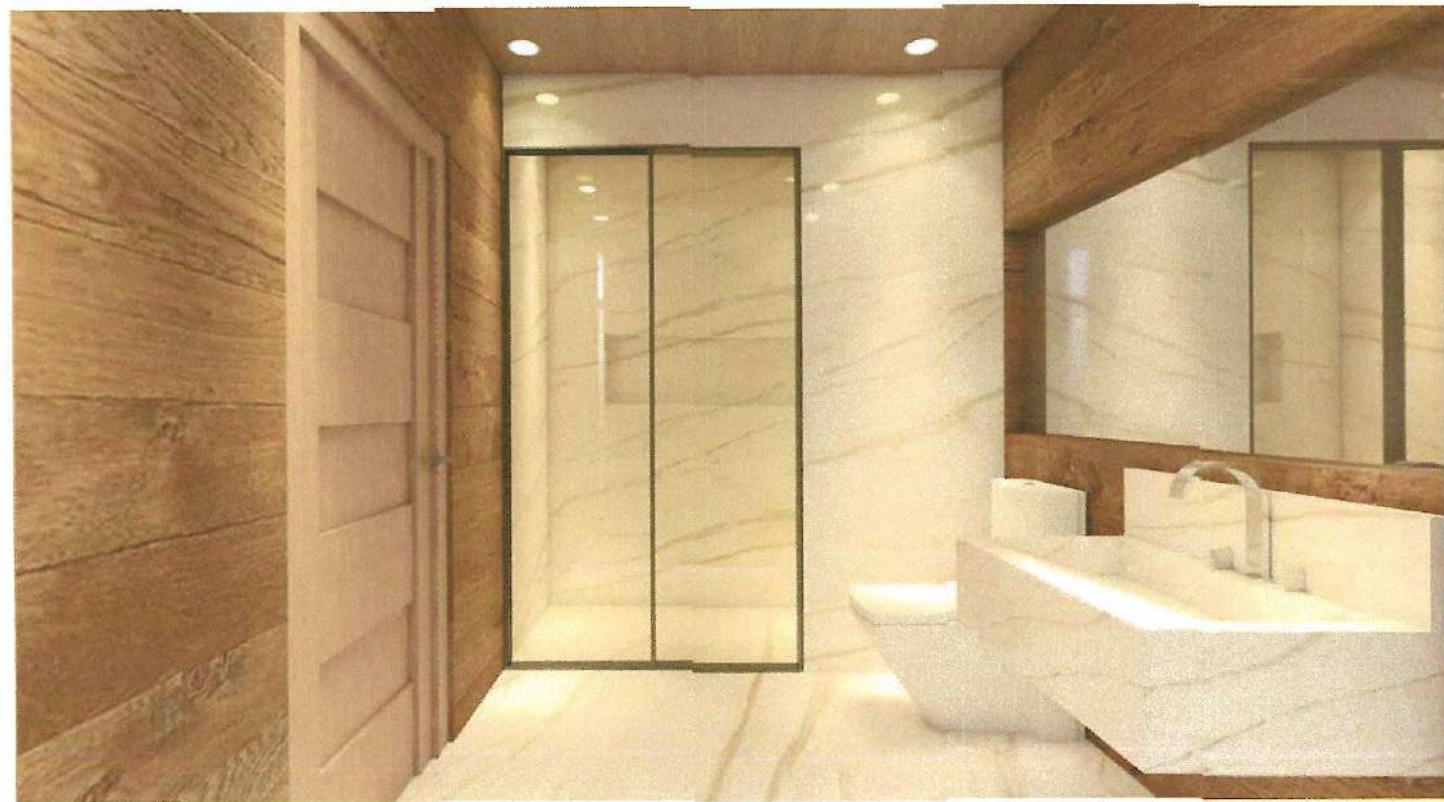

BANAUE HOTEL | SUITE ROOM TYPE A | BEDROOM 2 | CR PERSPECTIVE

WTA architecture + design studio

WTA architecture + design studio
BANAUE HOTEL
SUITE ROOM TYPE B

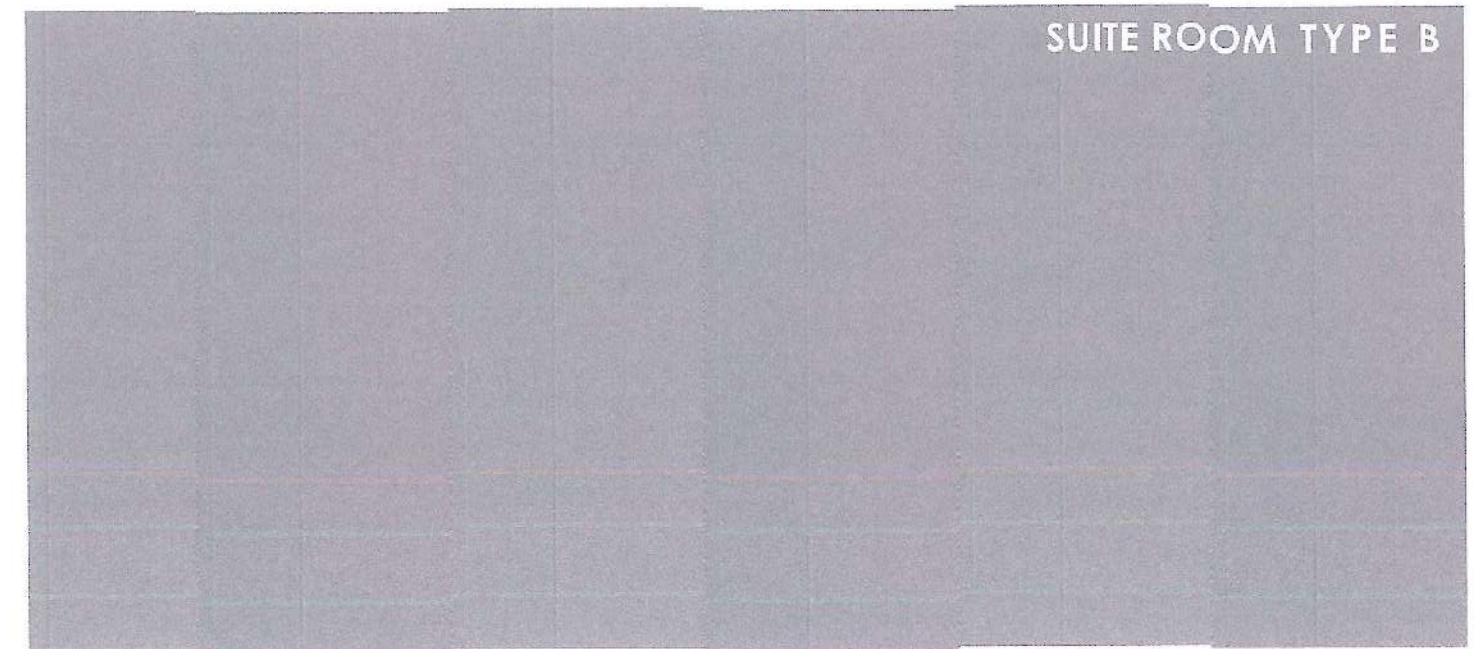



BANAUE HOTEL | SUITE ROOM | MOOD SHEET

WTA architectural & design studio




BANAUE HOTEL | SUITE ROOM : CR | MOOD SHEET

WTA architectural & design studio



BANAUE HOTEL | SUITE ROOM TYPE B1 | EXISTING FLOOR PLAN LAYOUT AND PHOTO

WTA architectural & design studio

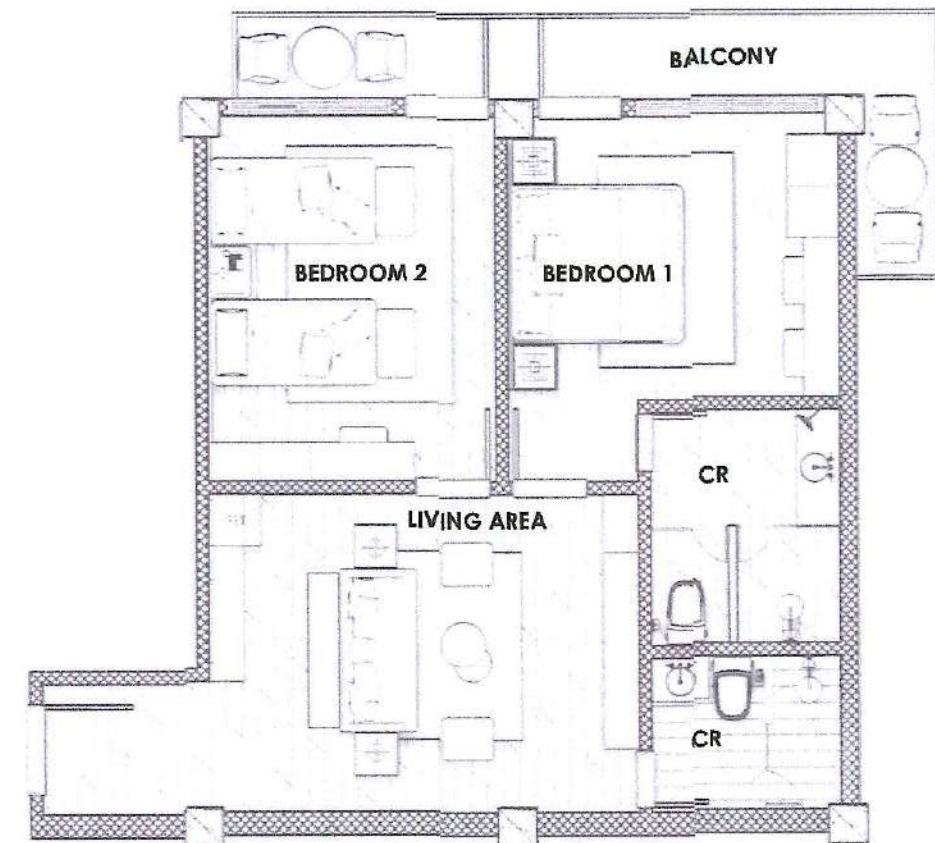


BANAUE HOTEL | SUITE ROOM TYPE B1 NEW FLOOR PLAN LAYOUT

WTA architectural & design studio




BANAUE HOTEL | SUITE ROOM TYPE B | LIVING AREA | PERSPECTIVE

WTA architecture + design studio

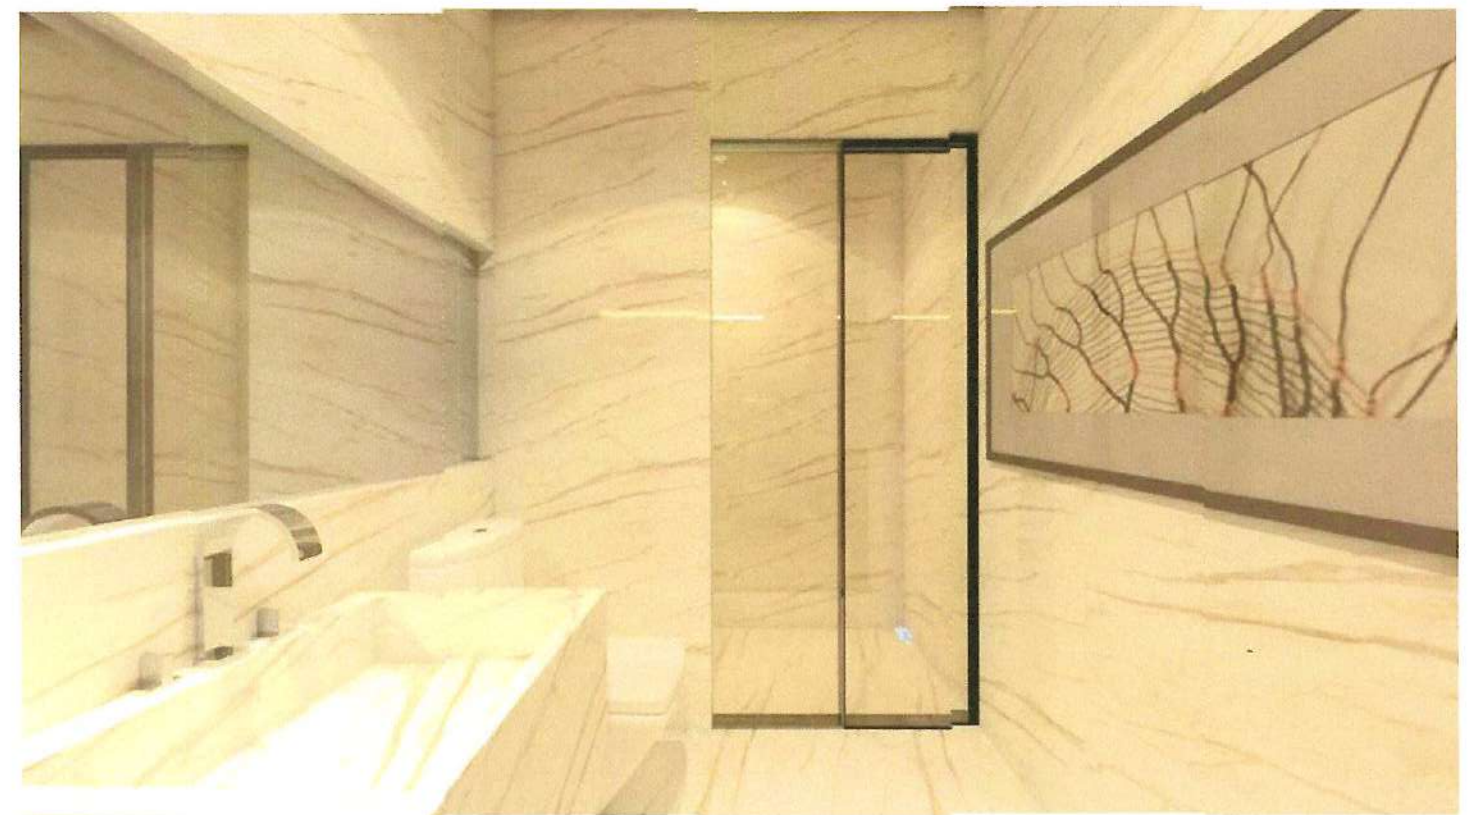

BANAUE HOTEL | SUITE ROOM TYPE B | COMMON CR | PERSPECTIVE

WTA architecture + design studio

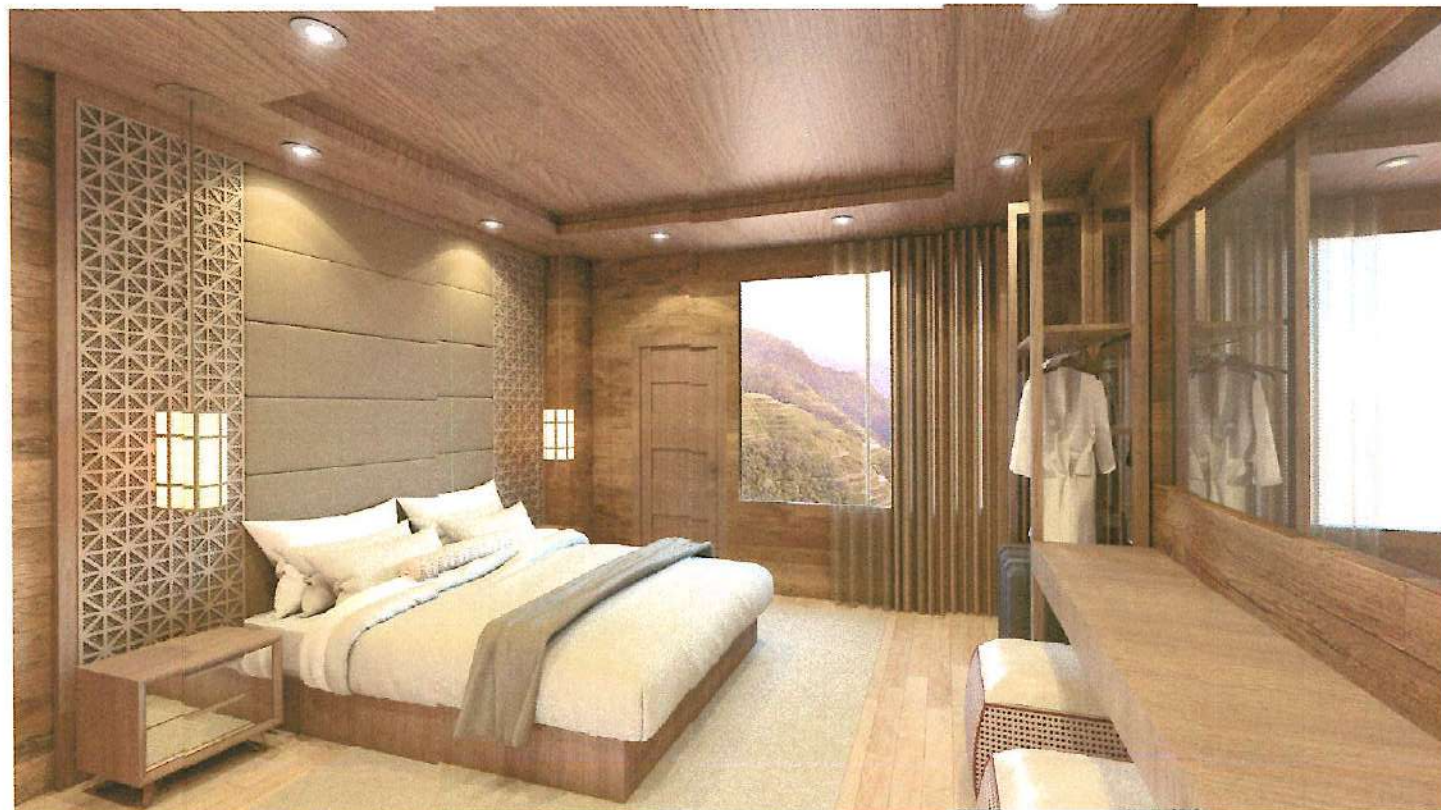

BANAUE HOTEL | SUITE ROOM TYPE B | BEDROOM 1 | PERSPECTIVE

WTA architecture + design studio




BANAUE HOTEL | SUITE ROOM TYPE B | BEDROOM 1 CR | PERSPECTIVE

WTA architecture + design studio



BANAUE HOTEL | SUITE ROOM, TYPE B | BEDROOM 2 | PERSPECTIVE

WTA architecture + design studio
BANAUE HOTEL
PWD GUEST ROOM

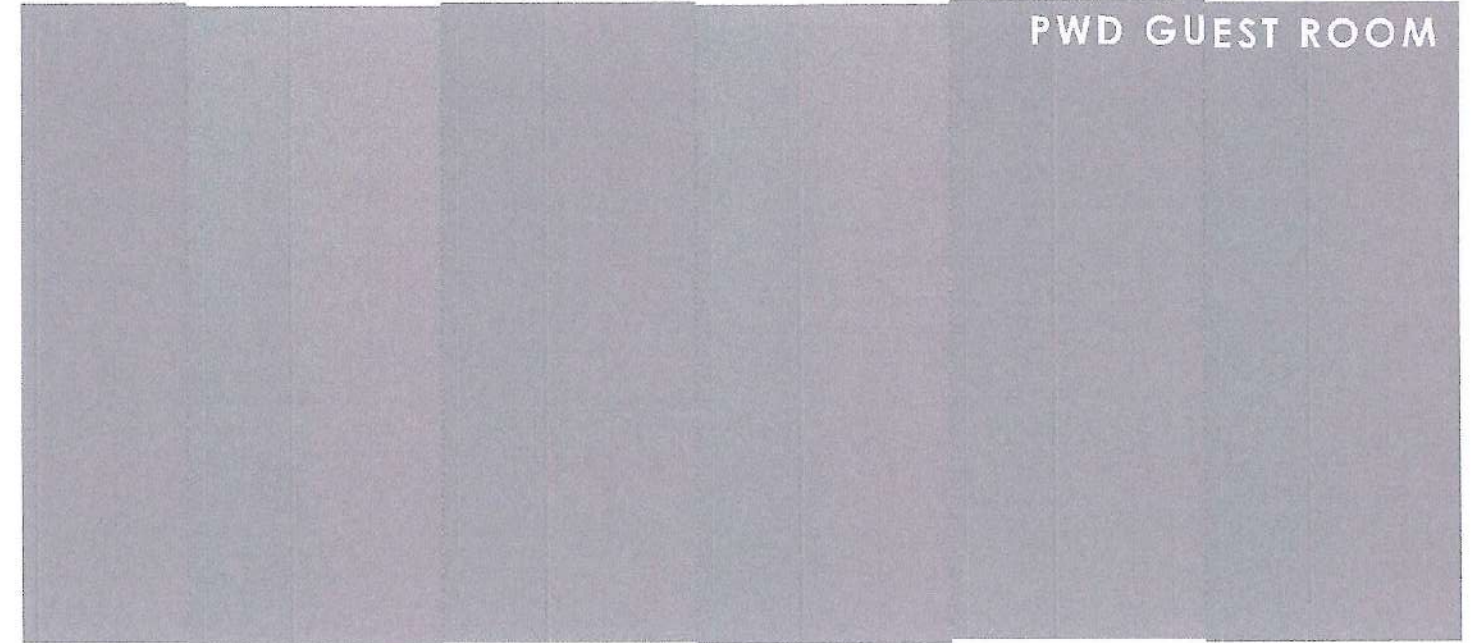

BANAUE HOTEL | PWD GUEST ROOM | MOOD SHEET



BANAUE HOTEL | PWD GUEST ROOM | NEW FLOOR PLAN LAYOUT



BANAUE HOTEL | PWD GUEST ROOM | PERSPECTIVE

WTA architecture+
design studio



BANAUE HOTEL | PWD GUEST ROOM | PERSPECTIVE

WTA architecture+
design studio

WTA architecture+
design studio
BANAUE HOTEL
OUTDOOR AREA



SITUATION:

1. Existing bar
2. Steep stairs without railing
3. Existing toilet
4. Existing guardhouse obstructing the view
5. Covered area
6. Existing pump room
7. Uneven concrete finish

SOLUTIONS:

1. Change column finish for the bar
2. Remove existing and build new staircase
3. Remove existing toilet
4. Remove guardhouse
5. Remove covered area and put sauna in that area
6. Maintain pump room

Additional:

1. Build spa and sauna
2. Build new bar and transform existing bar into pool reception



BANAUE HOTEL | EXISTING POOL AREA

WTA architecture+
design studio