

SCOPE OF WORKS :

- A. PROPOSED FENCING OF MAOMAWAN CEMETERY.
- CONSTRUCTION OF BARB WIRE FENCE.
 - ENTRANCE GATE.
 - TEMPORARY FACILITIES

TABLE OF CONTENTS :

- 01 - SITE DEVELOPMENT PLAN
04 - VICINITY MAP
04 - SCOPE OF WORKS
04 - TABLE OF CONTENTS
- 02 - PLAN (FENCE LAYOUT)
03 - DETAIL OF FENCE
03 - DETAIL OF GATE
- 03 - TEMPORARY FACILITIES
03 (BARRACKS & PROJECT SIGNAGE)

DISTRICT/CITY/MUNICIPALITY

LAND USE AND ZONING

LINE AND GRADE

ARCHITECTURAL

STRUCTURAL

SANITARY


ELECTRICAL

MECHANICAL

CONFORME:

JETRO NICOLAS F. LOZADA

ACOO - ASSETS MANAGEMENT SECTOR

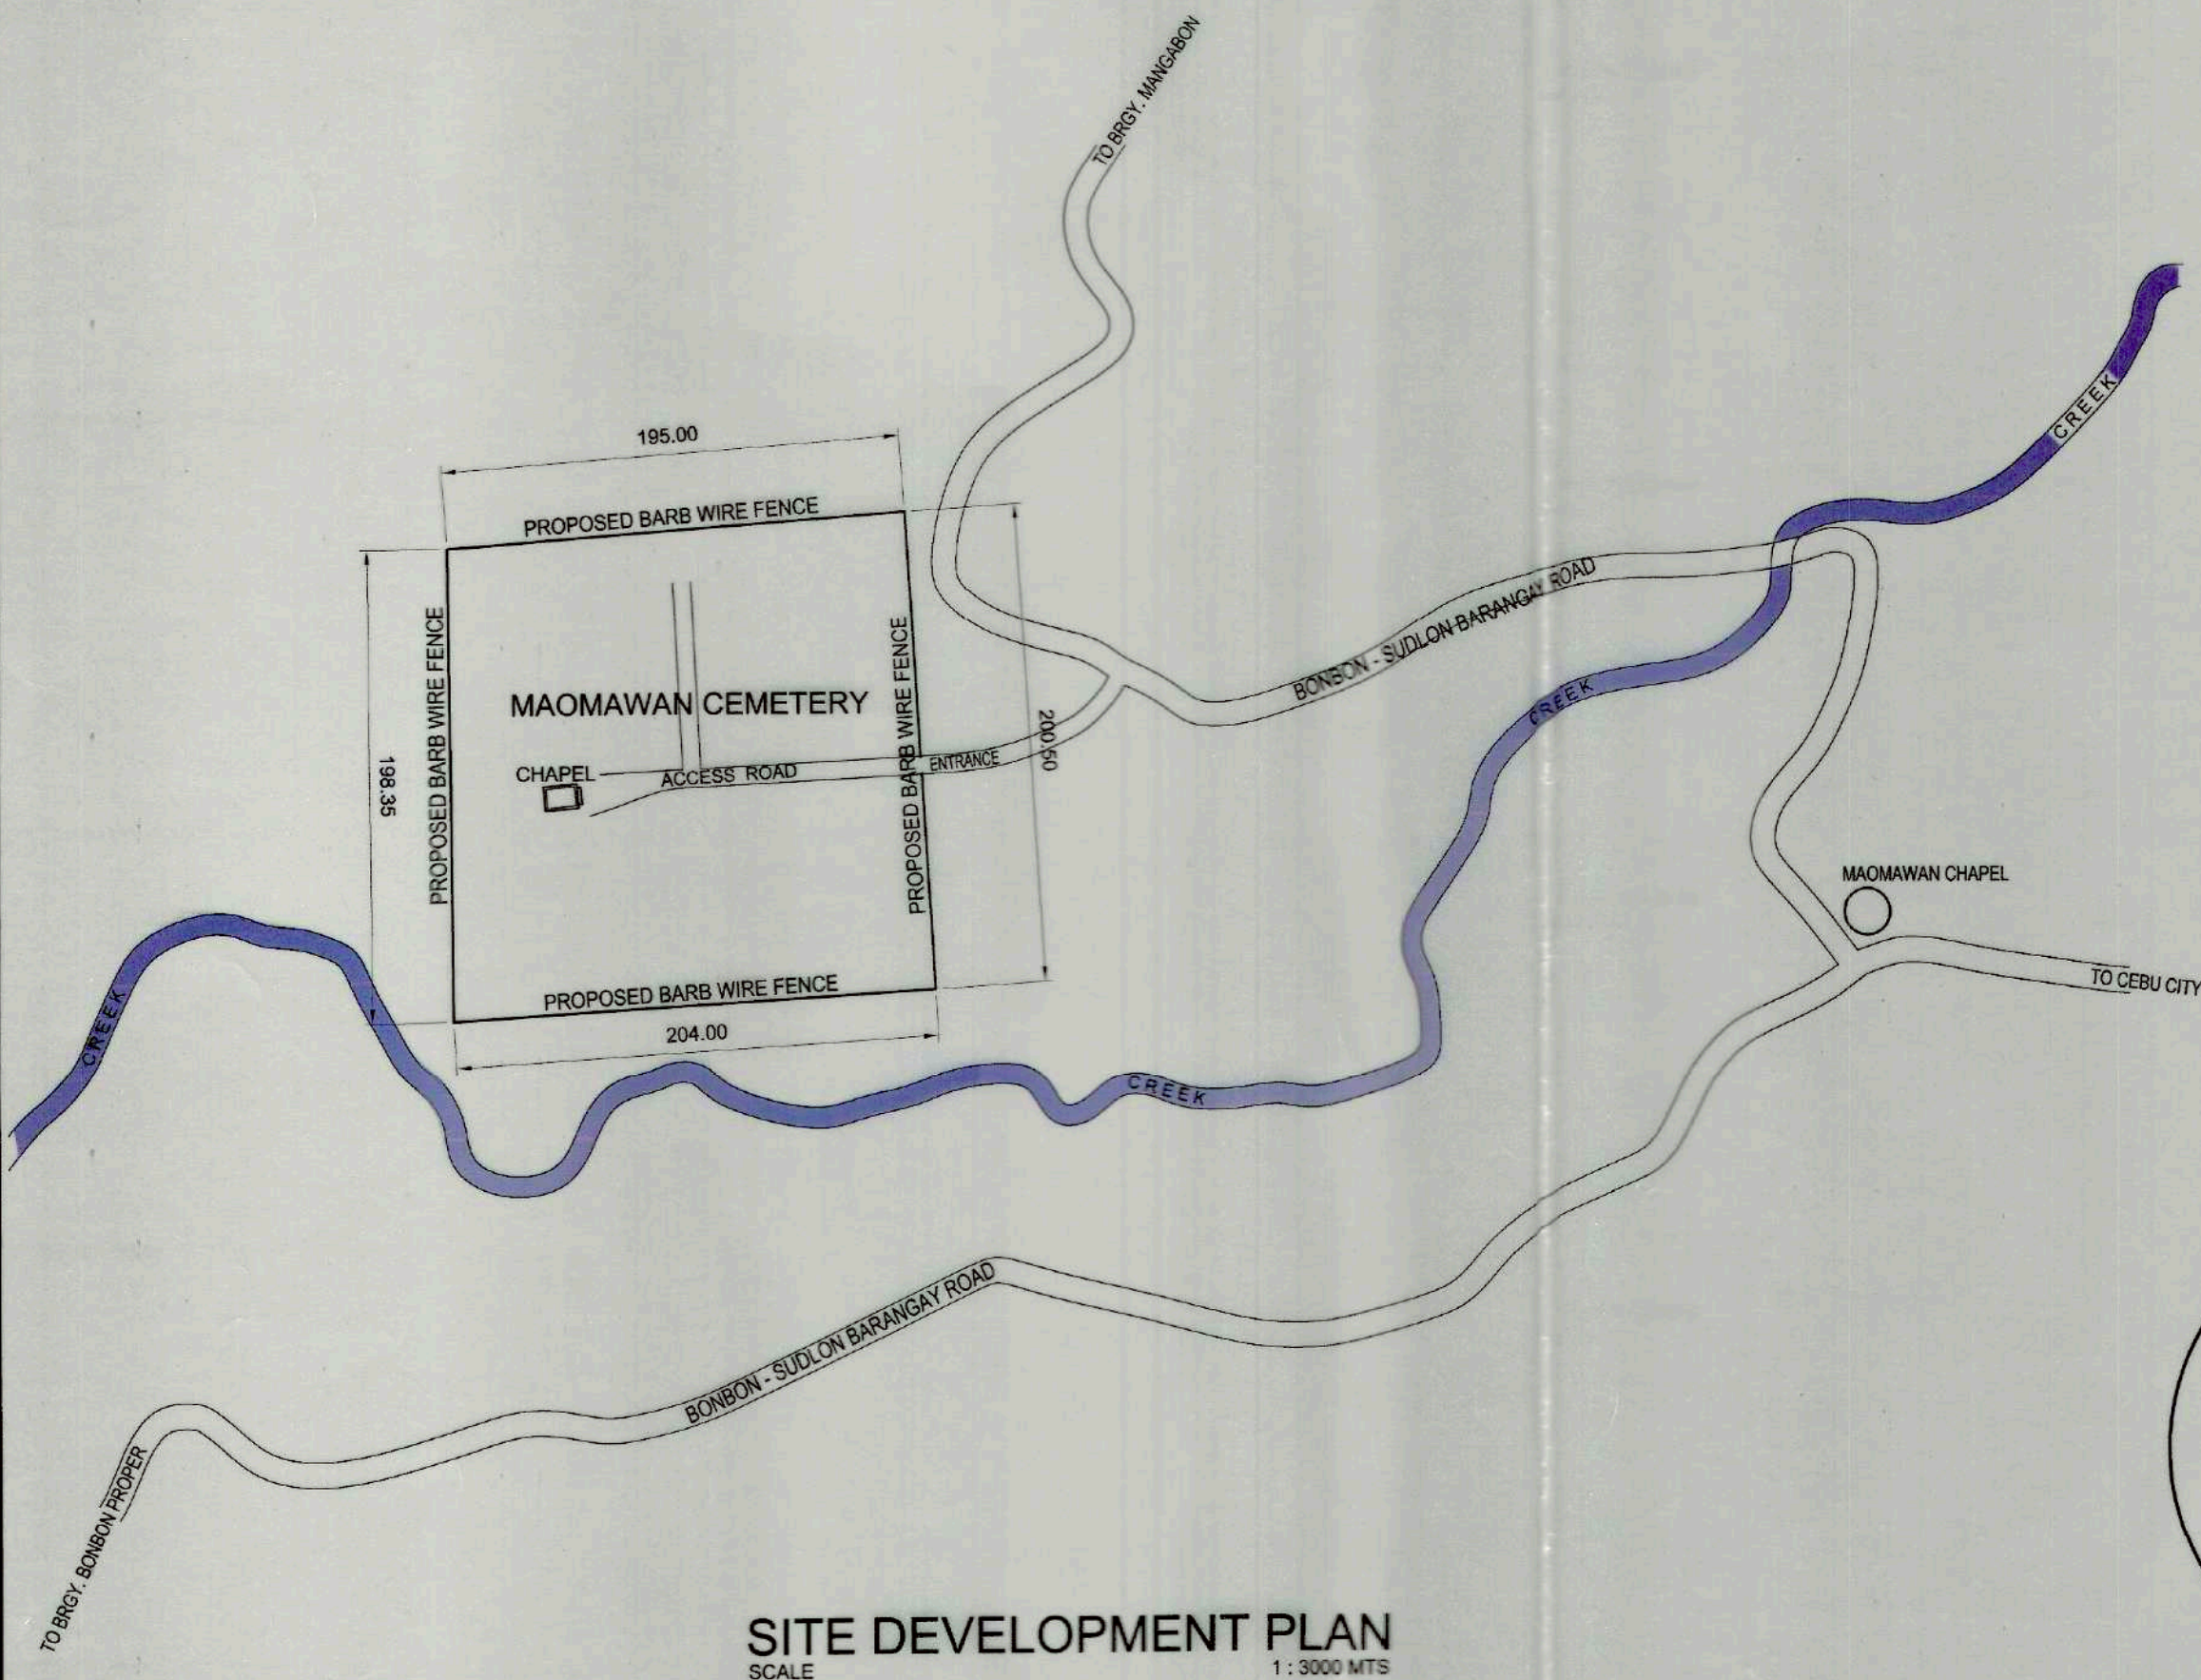

THE SITE
MAOMAWAN CEMETERY
BRGY. BONBON, MAOMAWAN, CEBU CITY



VICINITY MAP
NOT TO SCALE



TIEZA
TOURISM INFRASTRUCTURE
AND ENTERPRISE ZONE AUTHORITY
6th & 7th FLOORS, TOWER 1, DOUBLE DRAGON PLAZA
MACAPAGAL AVE., COR. EDSA EXTENSION BAY AREA
PASAY CITY

PROJECT TITLE/LOCATION

CONSTRUCTION OF FENCE (MAOMAWAN)

BRGY. BONBON, MAOMAWAN, CEBU CITY

PROJECT EVALUATION AND PLANNING DEPARTMENT

PREPARED BY :

EFREN A. RESOSO

DRAWN BY: *FRATE*
DATE:

CHECKED BY:

RADY E. ADAME

MANAGER
PROJECT PLANNING & DESIGN DIVISION

REVIEWED BY:

JEFFREY L. MACALALAD

OFFICER-IN-CHARGE
PROJECT EVALUATION & PLANNING DEPARTMENT

RECOMMENDING APPROVAL:

GREGORY A. OLLER

OIC - ASSISTANT CHIEF OPERATING OFFICER
ARCHITECTURAL & ENGINEERING SERVICES SECTOR

APPROVED BY:

MARK T. LAPID

CHIEF OPERATING OFFICER

SHEET CONTENTS:

AS SHOWN



REVISIONS:

R.A. 545

SHEET NO.

THIS DRAWING IS
A PROPERTY OF
TIEZA AND CANNOT
BE REPRODUCED
WITHOUT THEIR
CONSENT.

01
03

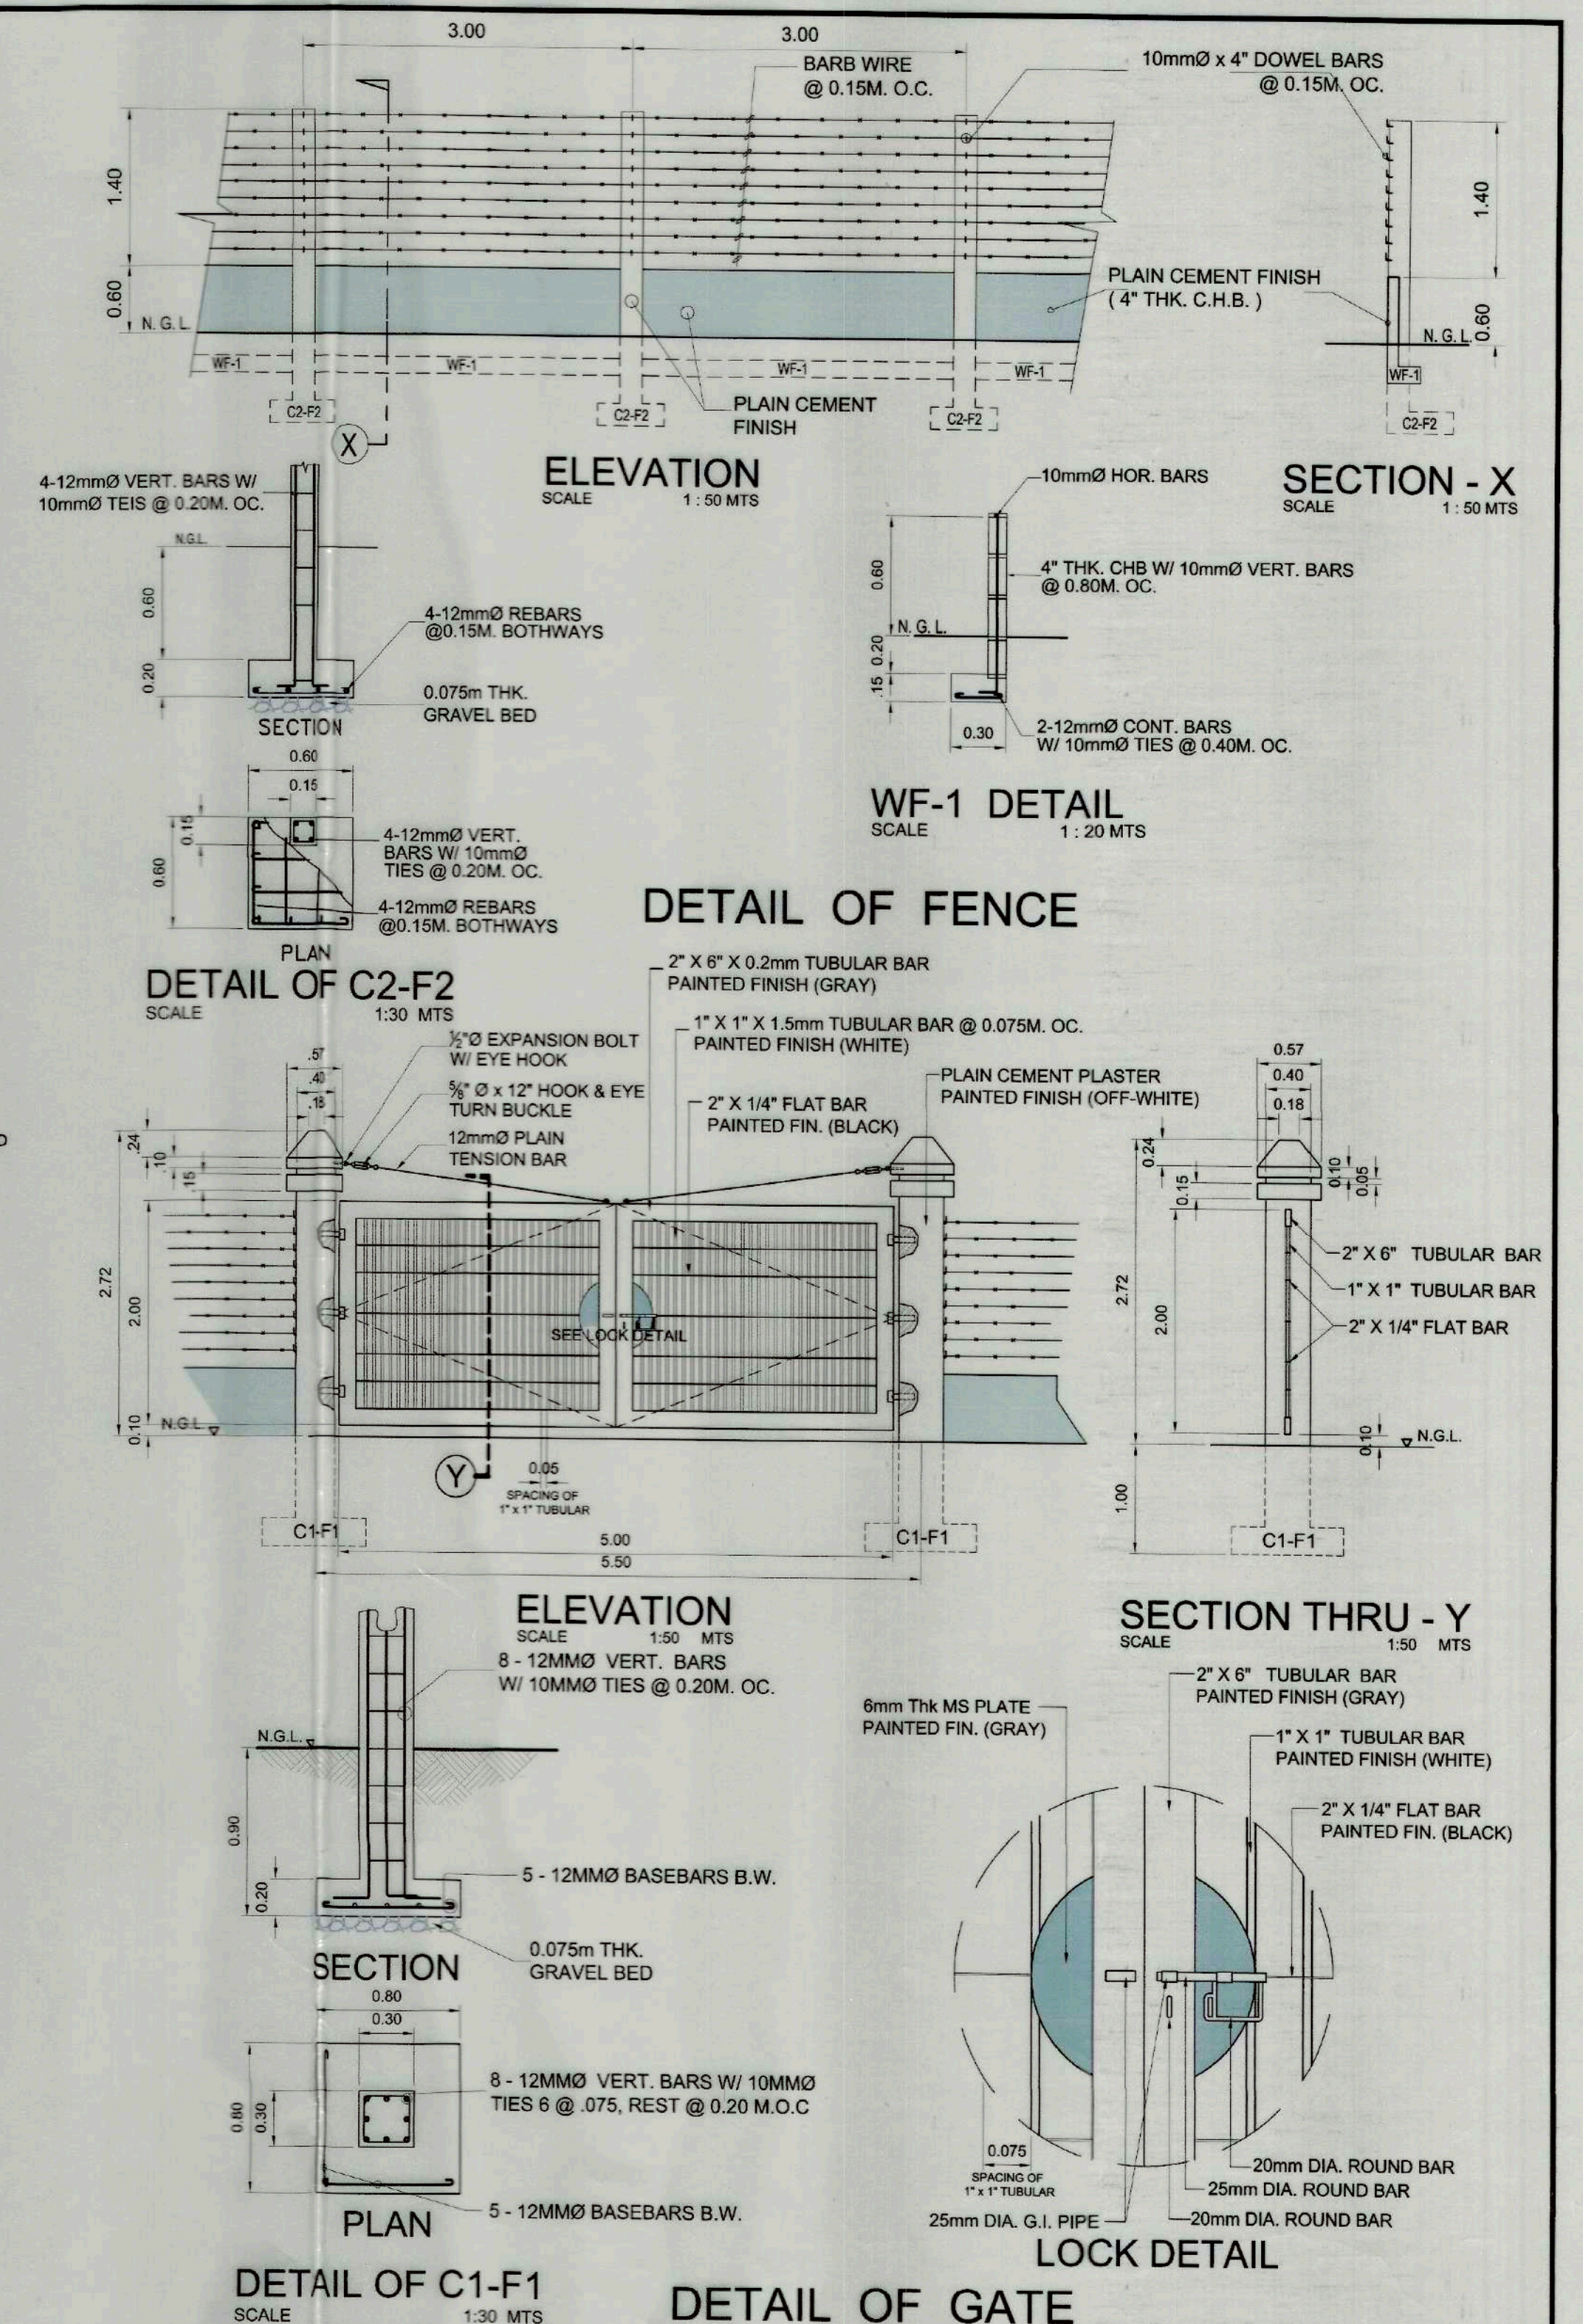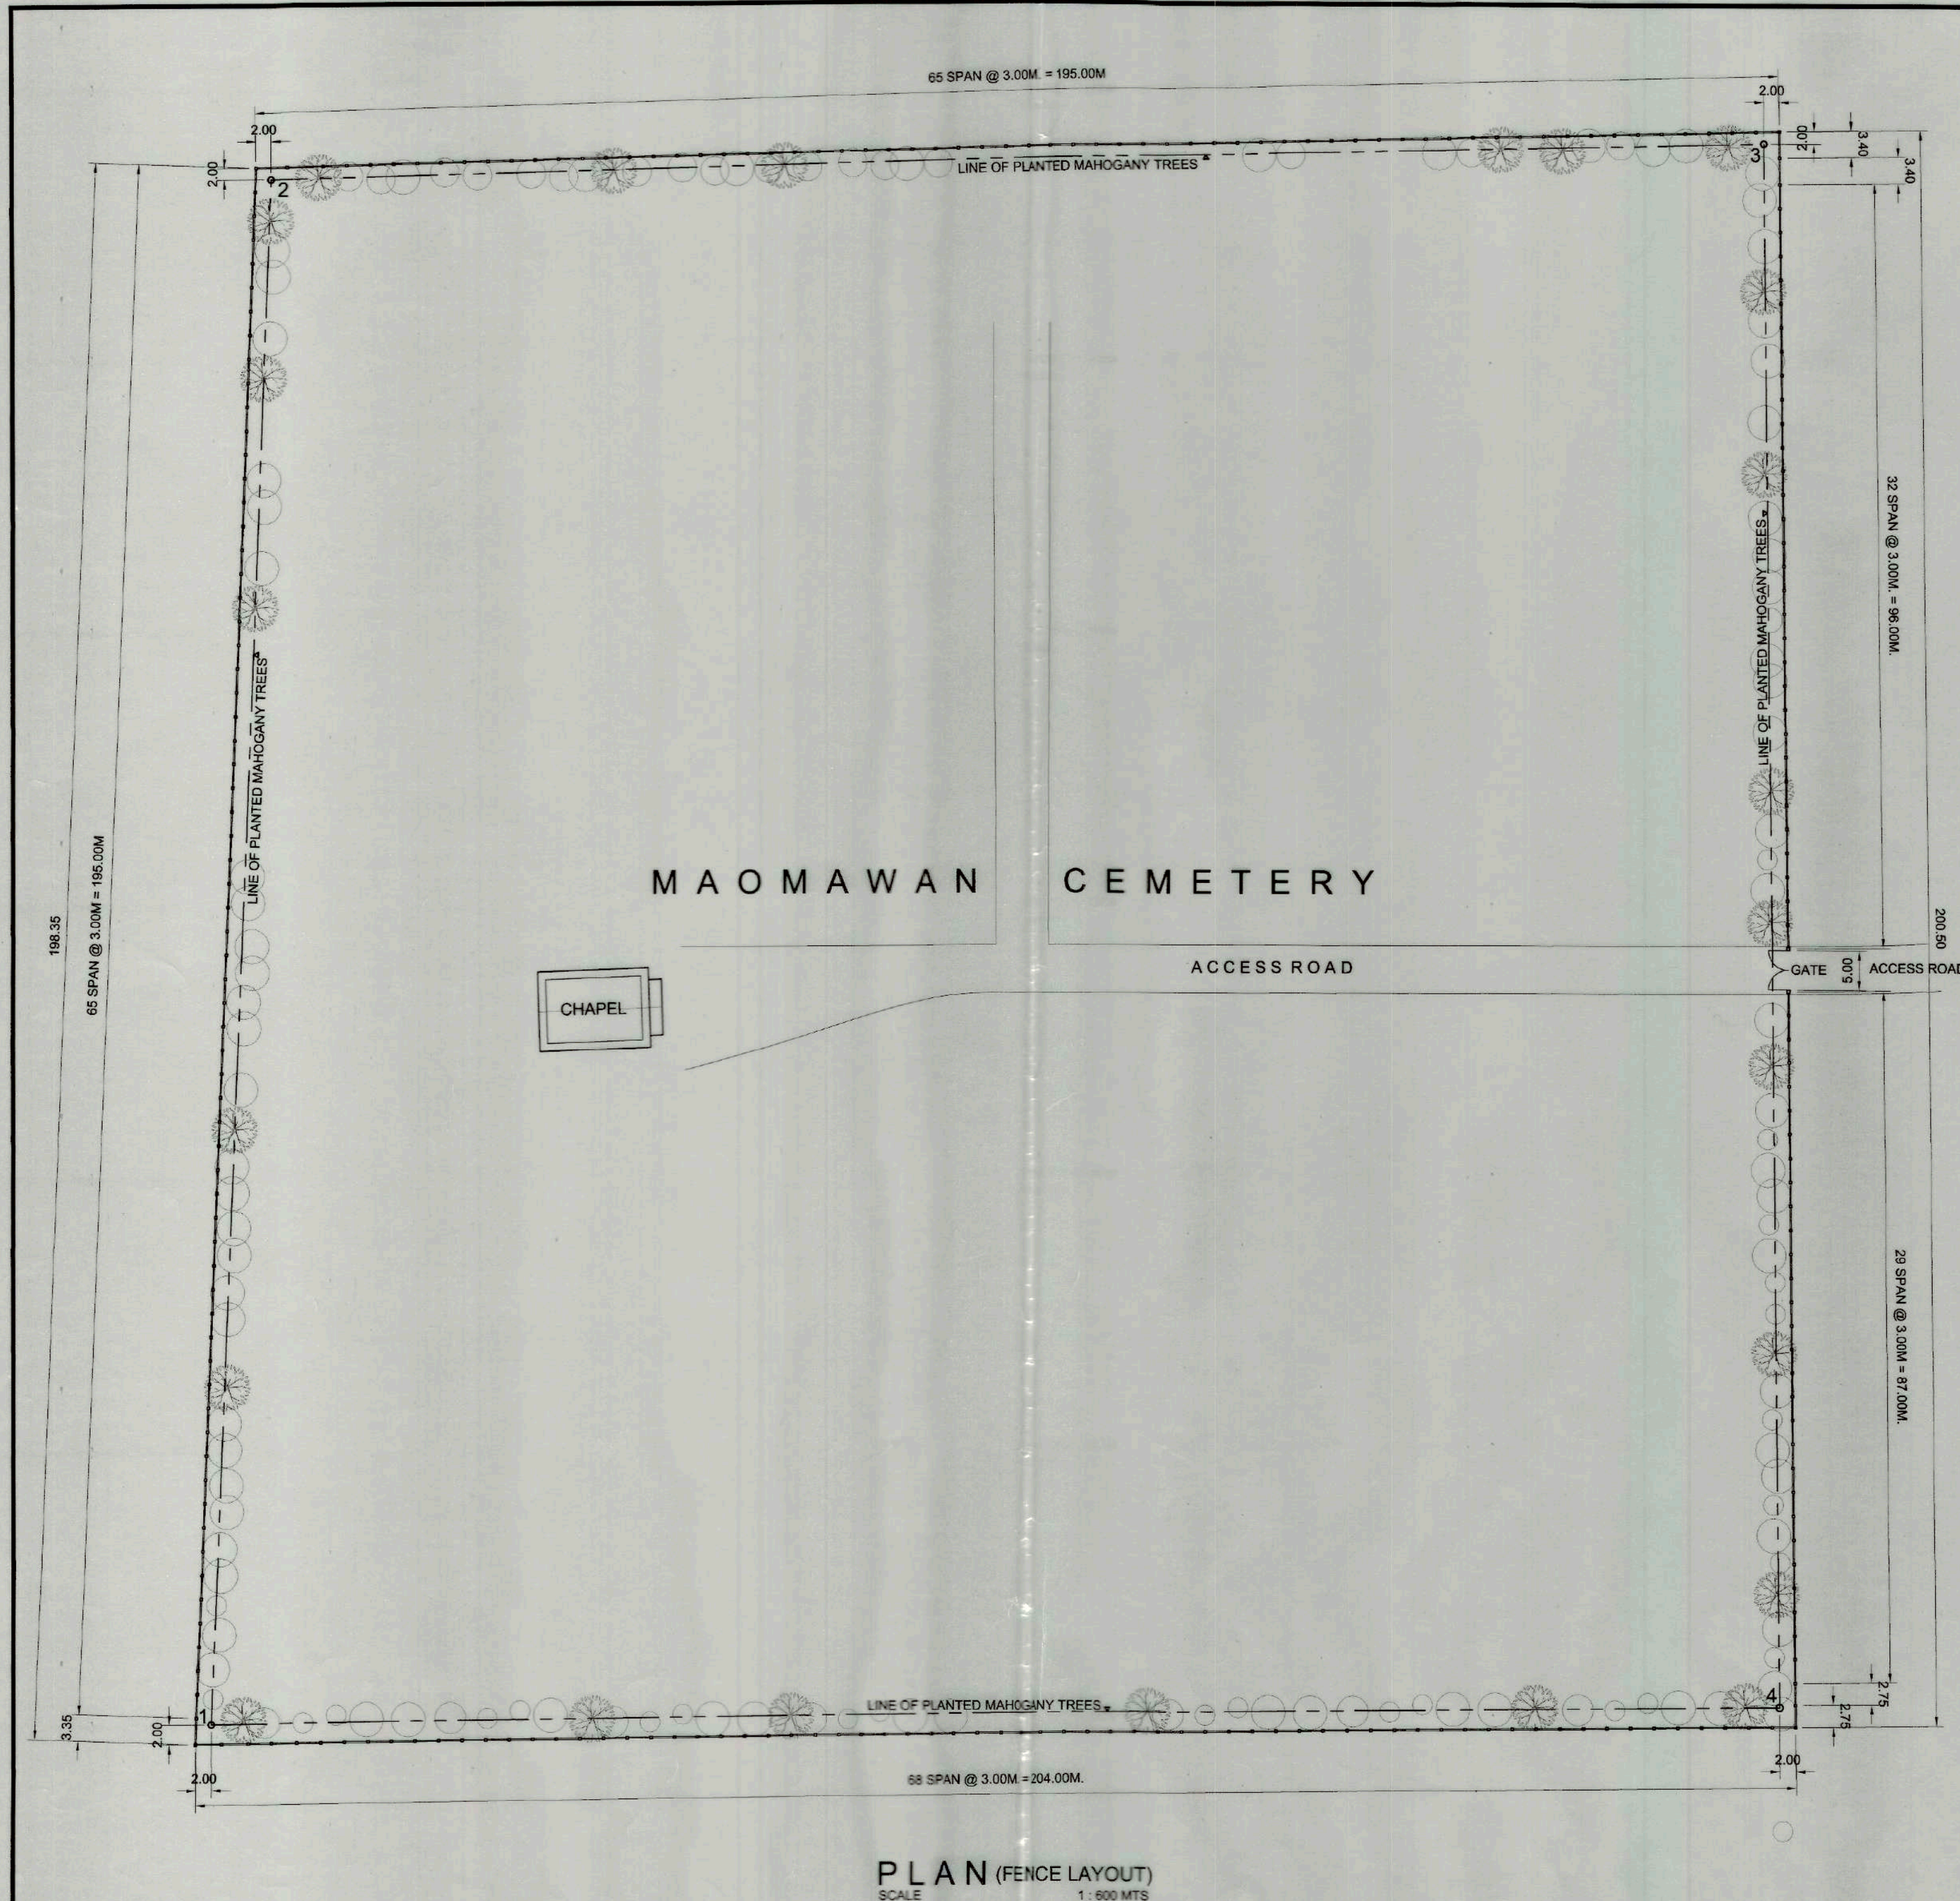

 TIEZA TOURISM INFRASTRUCTURE AND ENTERPRISE ZONE AUTHORITY 6th & 7th FLOORS, TOWER 1, DOUBLE DRAGON PLAZA MACAPAGAL AVE., COR. EDSA EXTENSION BAY AREA PASAY CITY	PROJECT TITLE/LOCATION		PROJECT EVALUATION AND PLANNING DEPARTMENT			RECOMMENDING APPROVAL:	APPROVED BY:	SHEET CONTENTS:	R.A. 545	SHEET NO.
	CONSTRUCTION OF FENCE (MAOMAWAN)		PREPARED BY:	CHECKED BY:	REVIEWED BY:				AS SHOWN	THIS DRAWING IS A PROPERTY OF TIEZA AND CANNOT BE REPRODUCED WITHOUT THEIR CONSENT.
	BRGY. BONBON , MAOMAWAN , CEBU CITY		ERVIN A. BOADO EFREN A. RESOSO	RADY E. ADAME	JEFFREY L. MACALALAD	GREGORY A. OLLER	MARK T. LAPID			
			DRAWN BY: <i>ERVIN</i> DATE:	MANAGER PROJECT PLANNING & DESIGN DIVISION	OFFICER-IN-CHARGE PROJECT EVALUATION & PLANNING DEPARTMENT	OIC - ASSISTANT CHIEF OPERATING OFFICER ARCHITECTURAL & ENGINEERING SERVICES SECTOR	CHIEF OPERATING OFFICER	REVISIONS:		

