

SEE NOTES AND SPECIFICATION FOR STANDALONE UNIT DIMENSION: H1500mm x W1800mm

SEE NOTES AND SPECIFICATION FOR STANDALONE UNIT DIMENSION: H1500mm x W3200mm

SEE NOTES AND SPECIFICATION FOR STANDALONE UNIT DIMENSION: H1500mm x W2100mm

SEE NOTES AND SPECIFICATION FOR THE TYPICAL CUBICLE UNIT

SEE NOTES AND SPECIFICATION FOR STANDALONE UNIT DIMENSION: H1500mm x W2000mm

SEE NOTES AND SPECIFICATION FOR STANDALONE UNIT DIMENSION: H1500mm x W1600mm

1 TAMD OFFICE LAYOUT

SCALE 1:200 METERS

- NOTES:**
1. ALL PROPOSED MODULAR PARTITIONS SHALL HAVE THE SAME SPECIFICATIONS AND VARY ONLY IN DIMENSIONS.
 2. VERIFY ACTUAL FABRIC COLOR WITH EXISTING MODULAR PARTITIONS.



SPECIFICATIONS:

STANDALONE UNIT: 1-TONE FABRIC WITH 5mm CLEAR ACRYLIC SHEET (WITH 10mm STRIPS) MODULAR PARTITION WITH POWDER-COATED ALUMINUM FRAME, WIRING GUIDE AND PVC ADJUSTABLE FOOTING. DIMENSIONS: HEIGHT: 1500mm WIDTH: VARIES

TYPICAL CUBICLE UNIT: 1-TONE FABRIC WITH 5mm CLEAR ACRYLIC SHEET (WITH 10mm STRIPS) MODULAR PARTITION WITH POWDER-COATED ALUMINUM FRAME, WIRING GUIDE AND PVC ADJUSTABLE FOOTING. DIMENSIONS: HEIGHT: 1200mm WIDTH: 1600mm DEPTH: 1700mm

- LEGEND:**
- CONVENIENCE OUTLET
 - TELEPHONE JACK
 - RJ 45 OUTLET (INTERNET CONNECTION)

- LEG**
- CO
 - TE
 - RJ

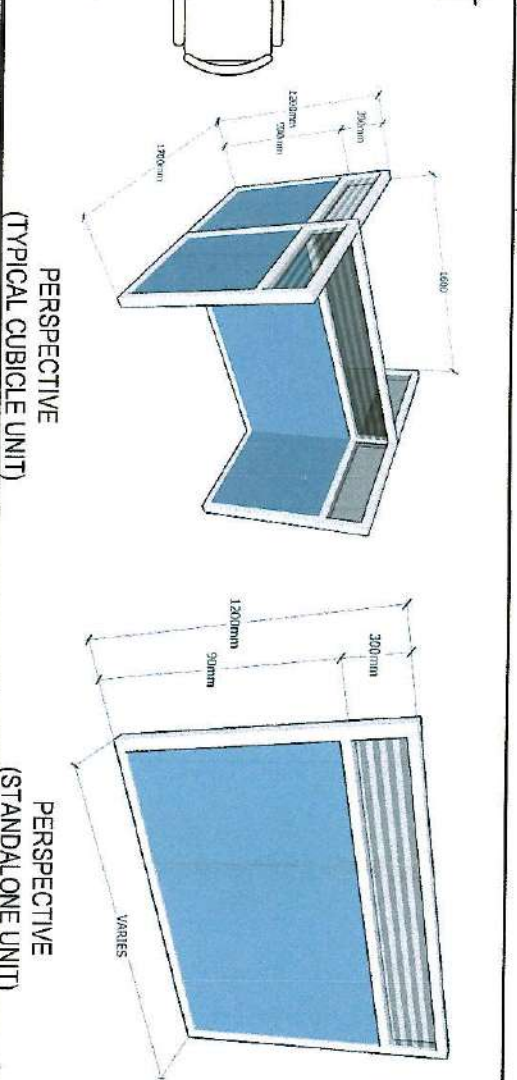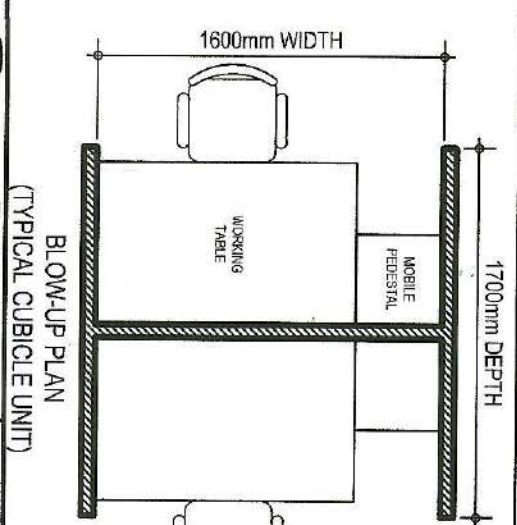

TOURISM INFRASTRUCTURE AND ENTERPRISE ZONE AUTHORITY
 2018-2020
 2018-2020
 2018-2020

NEW LAYOUT FOR THE OFFICE OF THE TEZ ASSISTANCE AND MONITORING DEPARTMENT

7TH FLOOR, TEZ OFFICE

SHEET CONTENT	SHEET NO.
AS SHOWN	1